

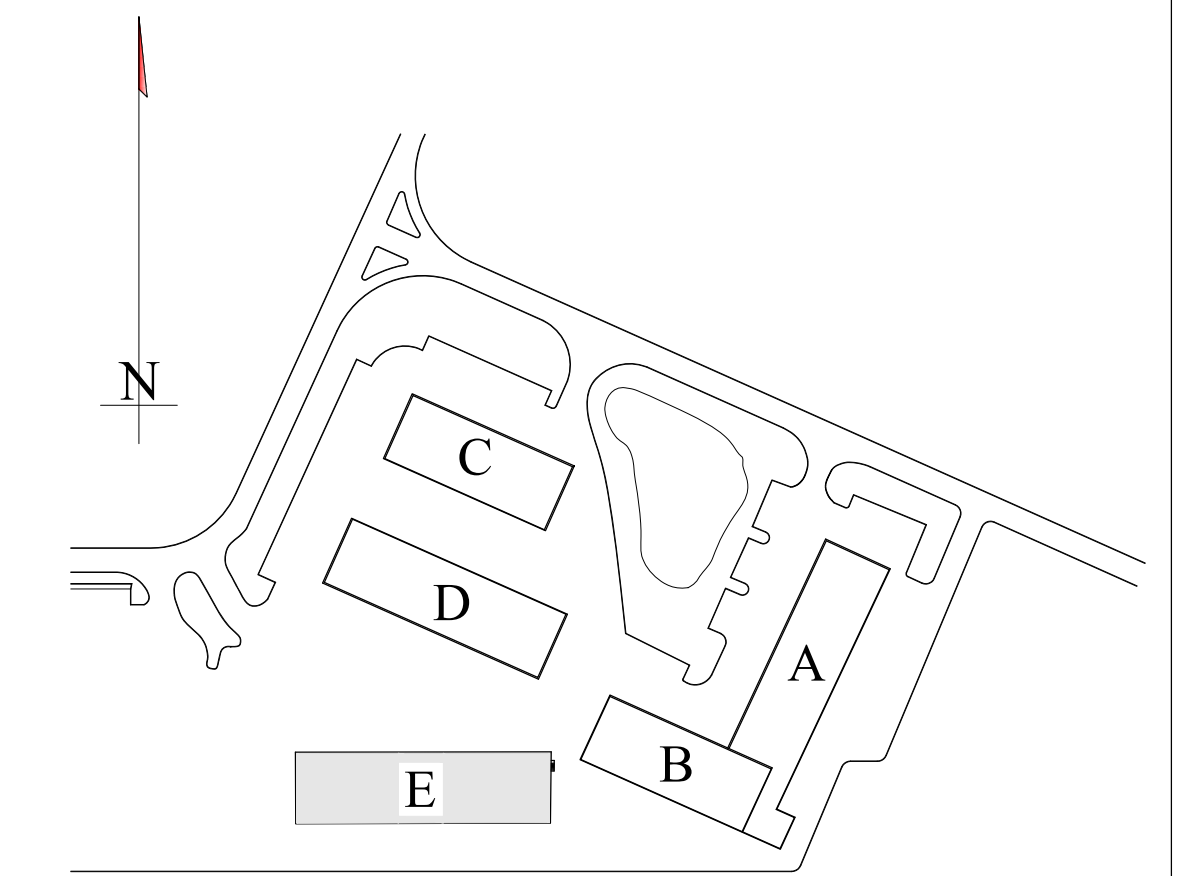


S:\3495 Winton Place\3495 Winton Place Building E.dwg 20120404 14467 

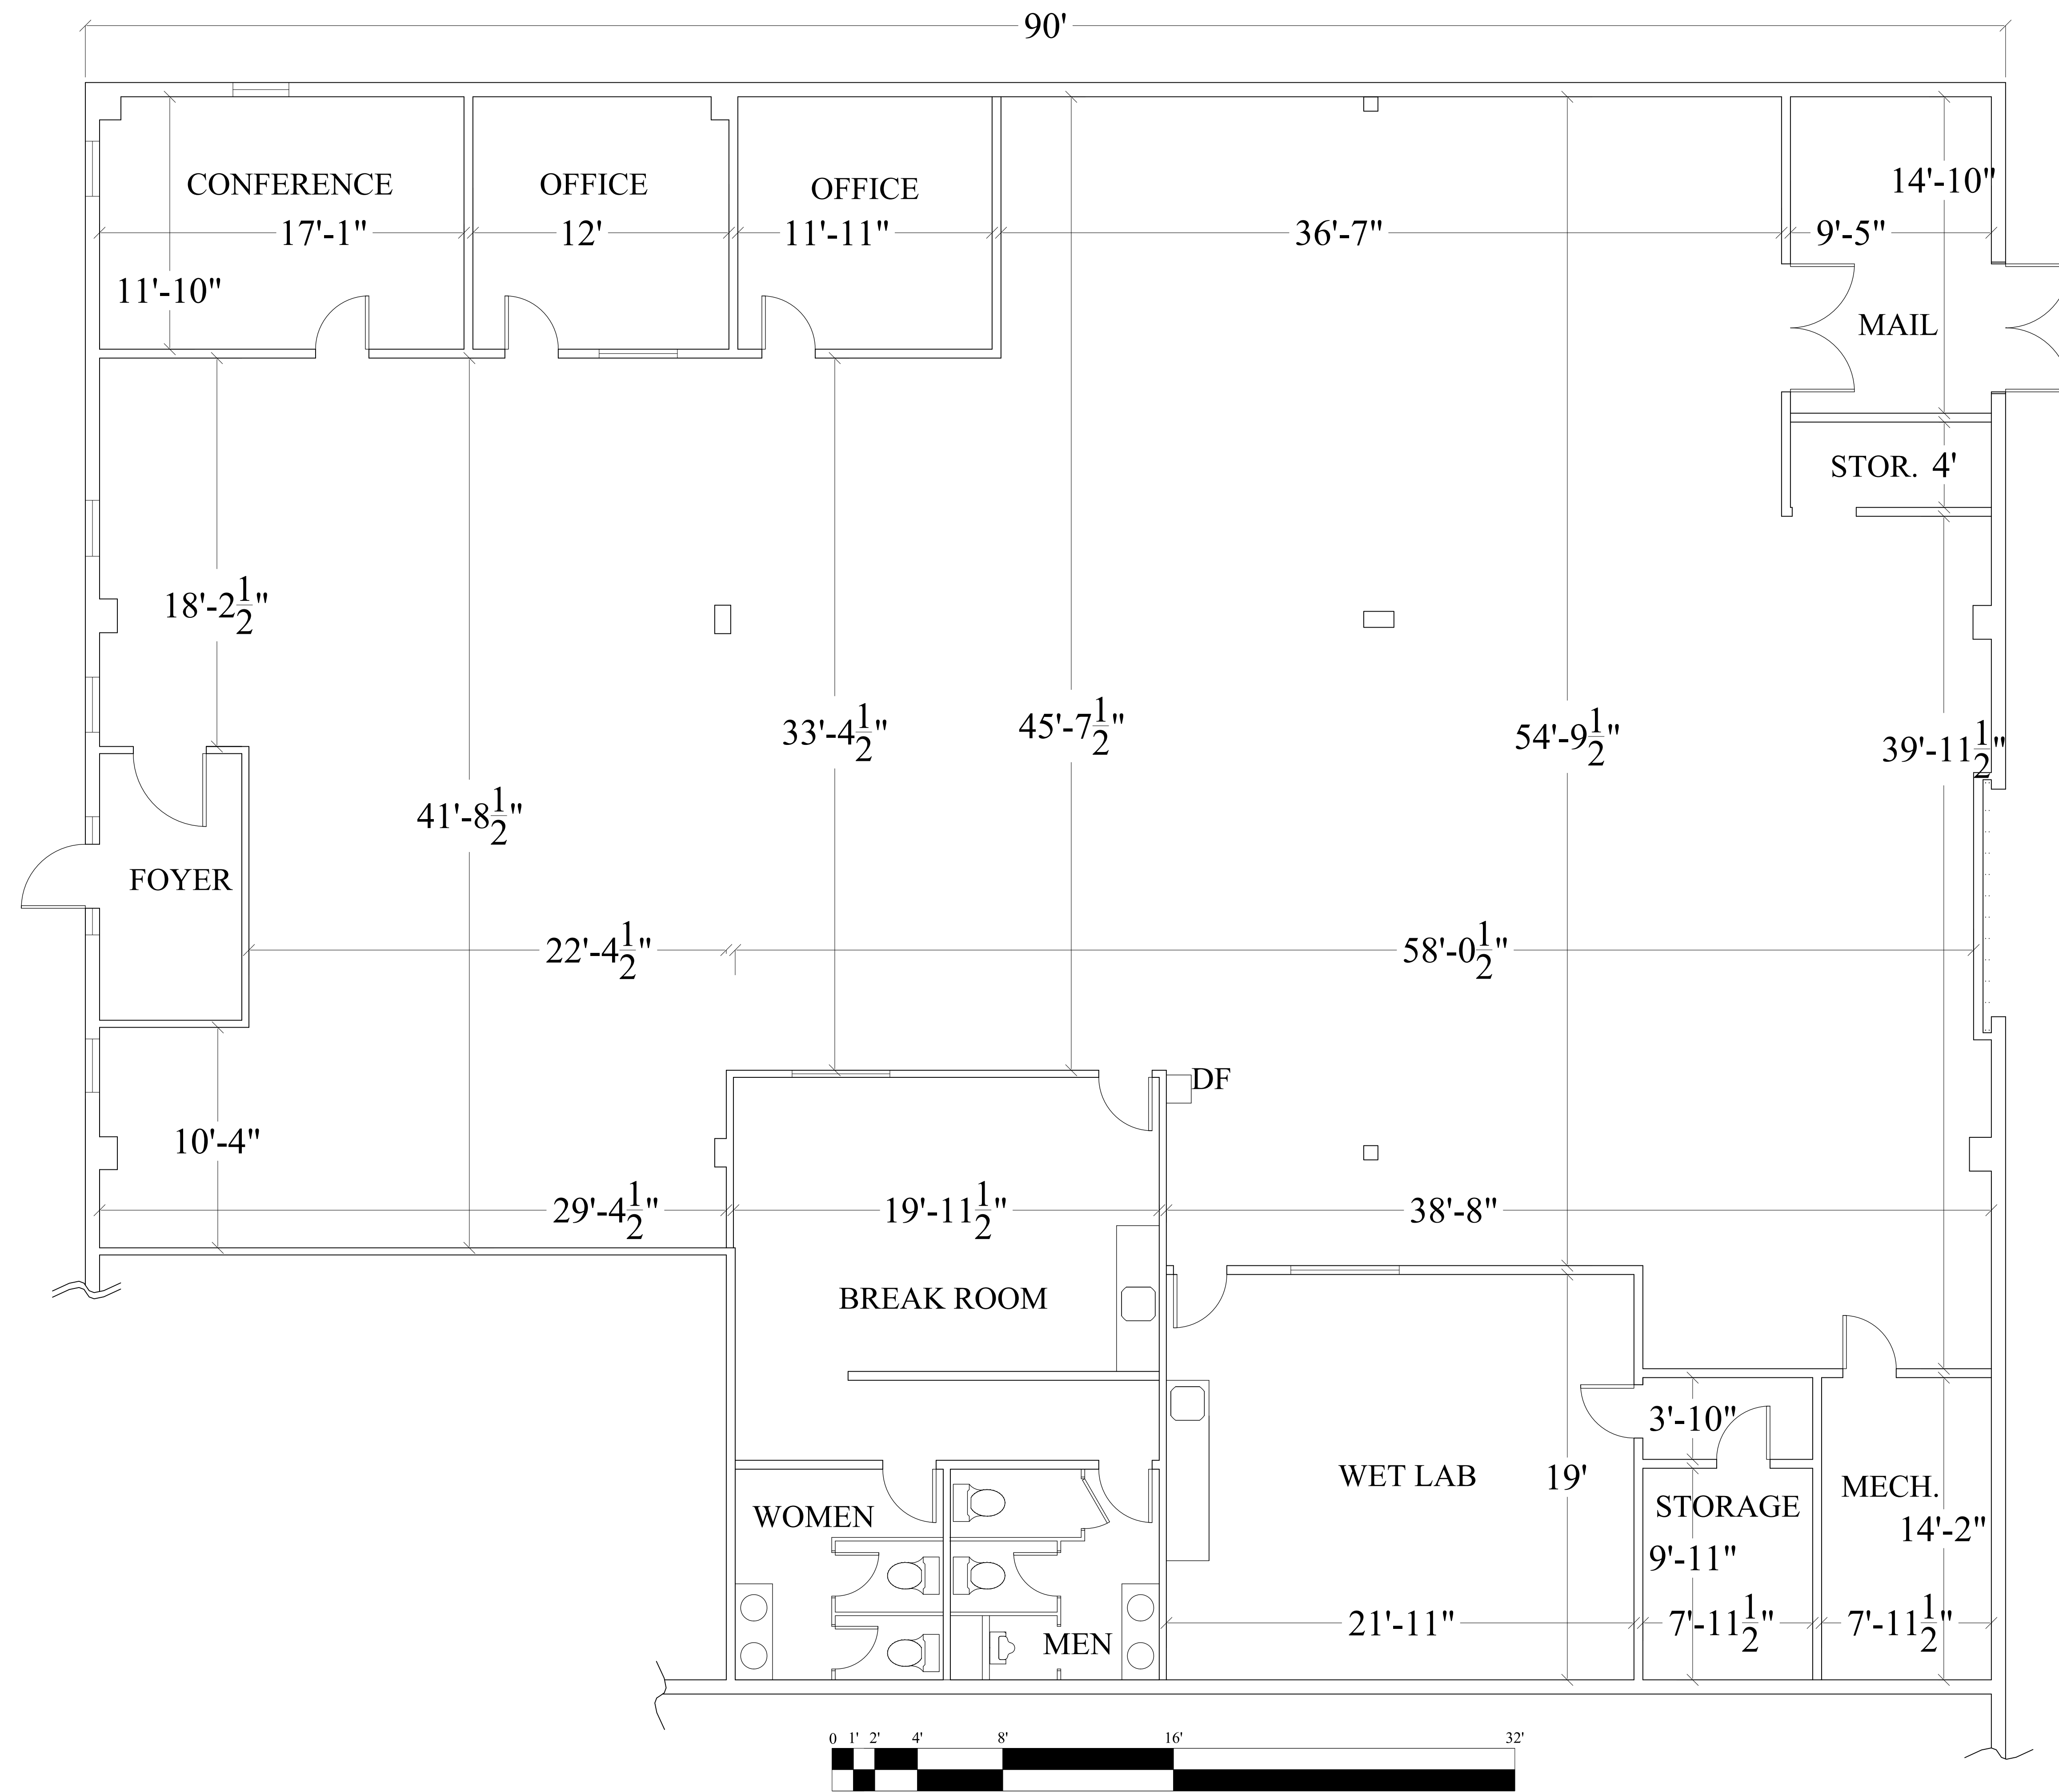

SITE PLOT PLAN  
NOT TO SCALE

 

BUILDING E, SUITE 1  
LOCATION PLAN  
NOT TO SCALE

<b>VANGUARD</b> Engineering PC		2411 Castletown Road, Rochester, New York 14610 585.427.0320 phone • 585.861.6799 facsimile www.vanguard.com	
DRAWING ALLEGATION THE FOLLOWING IS A SUMMARY OF THE INFORMATION AND DATA PROVIDED TO THE ENGINEER BY THE CLIENT AND THE ENGINEER'S ASSUMPTIONS AND CONCLUSIONS. THE ENGINEER HAS NOT CONDUCTED A VISUAL SURVEY OF THE PROJECT AND HAS NOT VERIFIED THE ACCURACY OF THE INFORMATION PROVIDED. THE ENGINEER'S RESPONSIBILITY IS LIMITED TO THE DESIGN AND CONSTRUCTION OF THE PROJECT AS SHOWN ON THIS DRAWING. THE ENGINEER DOES NOT WARRANT THE ACCURACY OF THE INFORMATION PROVIDED OR THE RESULTS OF THE DESIGN OR CONSTRUCTION. THE ENGINEER'S LIABILITY IS LIMITED TO THE DESIGN AND CONSTRUCTION OF THE PROJECT AS SHOWN ON THIS DRAWING. THE ENGINEER DOES NOT WARRANT THE ACCURACY OF THE INFORMATION PROVIDED OR THE RESULTS OF THE DESIGN OR CONSTRUCTION.			
Scale	1/4" = 1'	Date	07/23/2012
Job No.	201204.04	Designed by	JCA
Drawn by	JCA	Checked by	JCA
Approved by	JCA	REVISIONS	No.
Client	GALLINA DEVELOPMENT CORPORATION 336 SUMMIT POINT DRIVE, HENRIETTA NEW YORK 14467		
Project	3495 WINTON PLACE, BUILDING E		
Drawing	SUITE 1 FLOOR PLAN		
Sheet No.	1 of 1		