



- NOTES:
1. Refeed all existing lighting that have no power
  2. Install new high bay light fixtures to allow an average of 50fc. light at 3'
  3. Install switching for new Hi Bay light fixtures at front door and left rear door.

1 FLOOR PLAN  
SCALE: 1/8" = 1'-0"

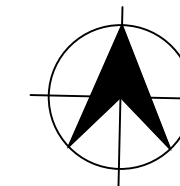


# 3495 WINTON PLACE, BUILDING A

DECEMBER 9, 2021

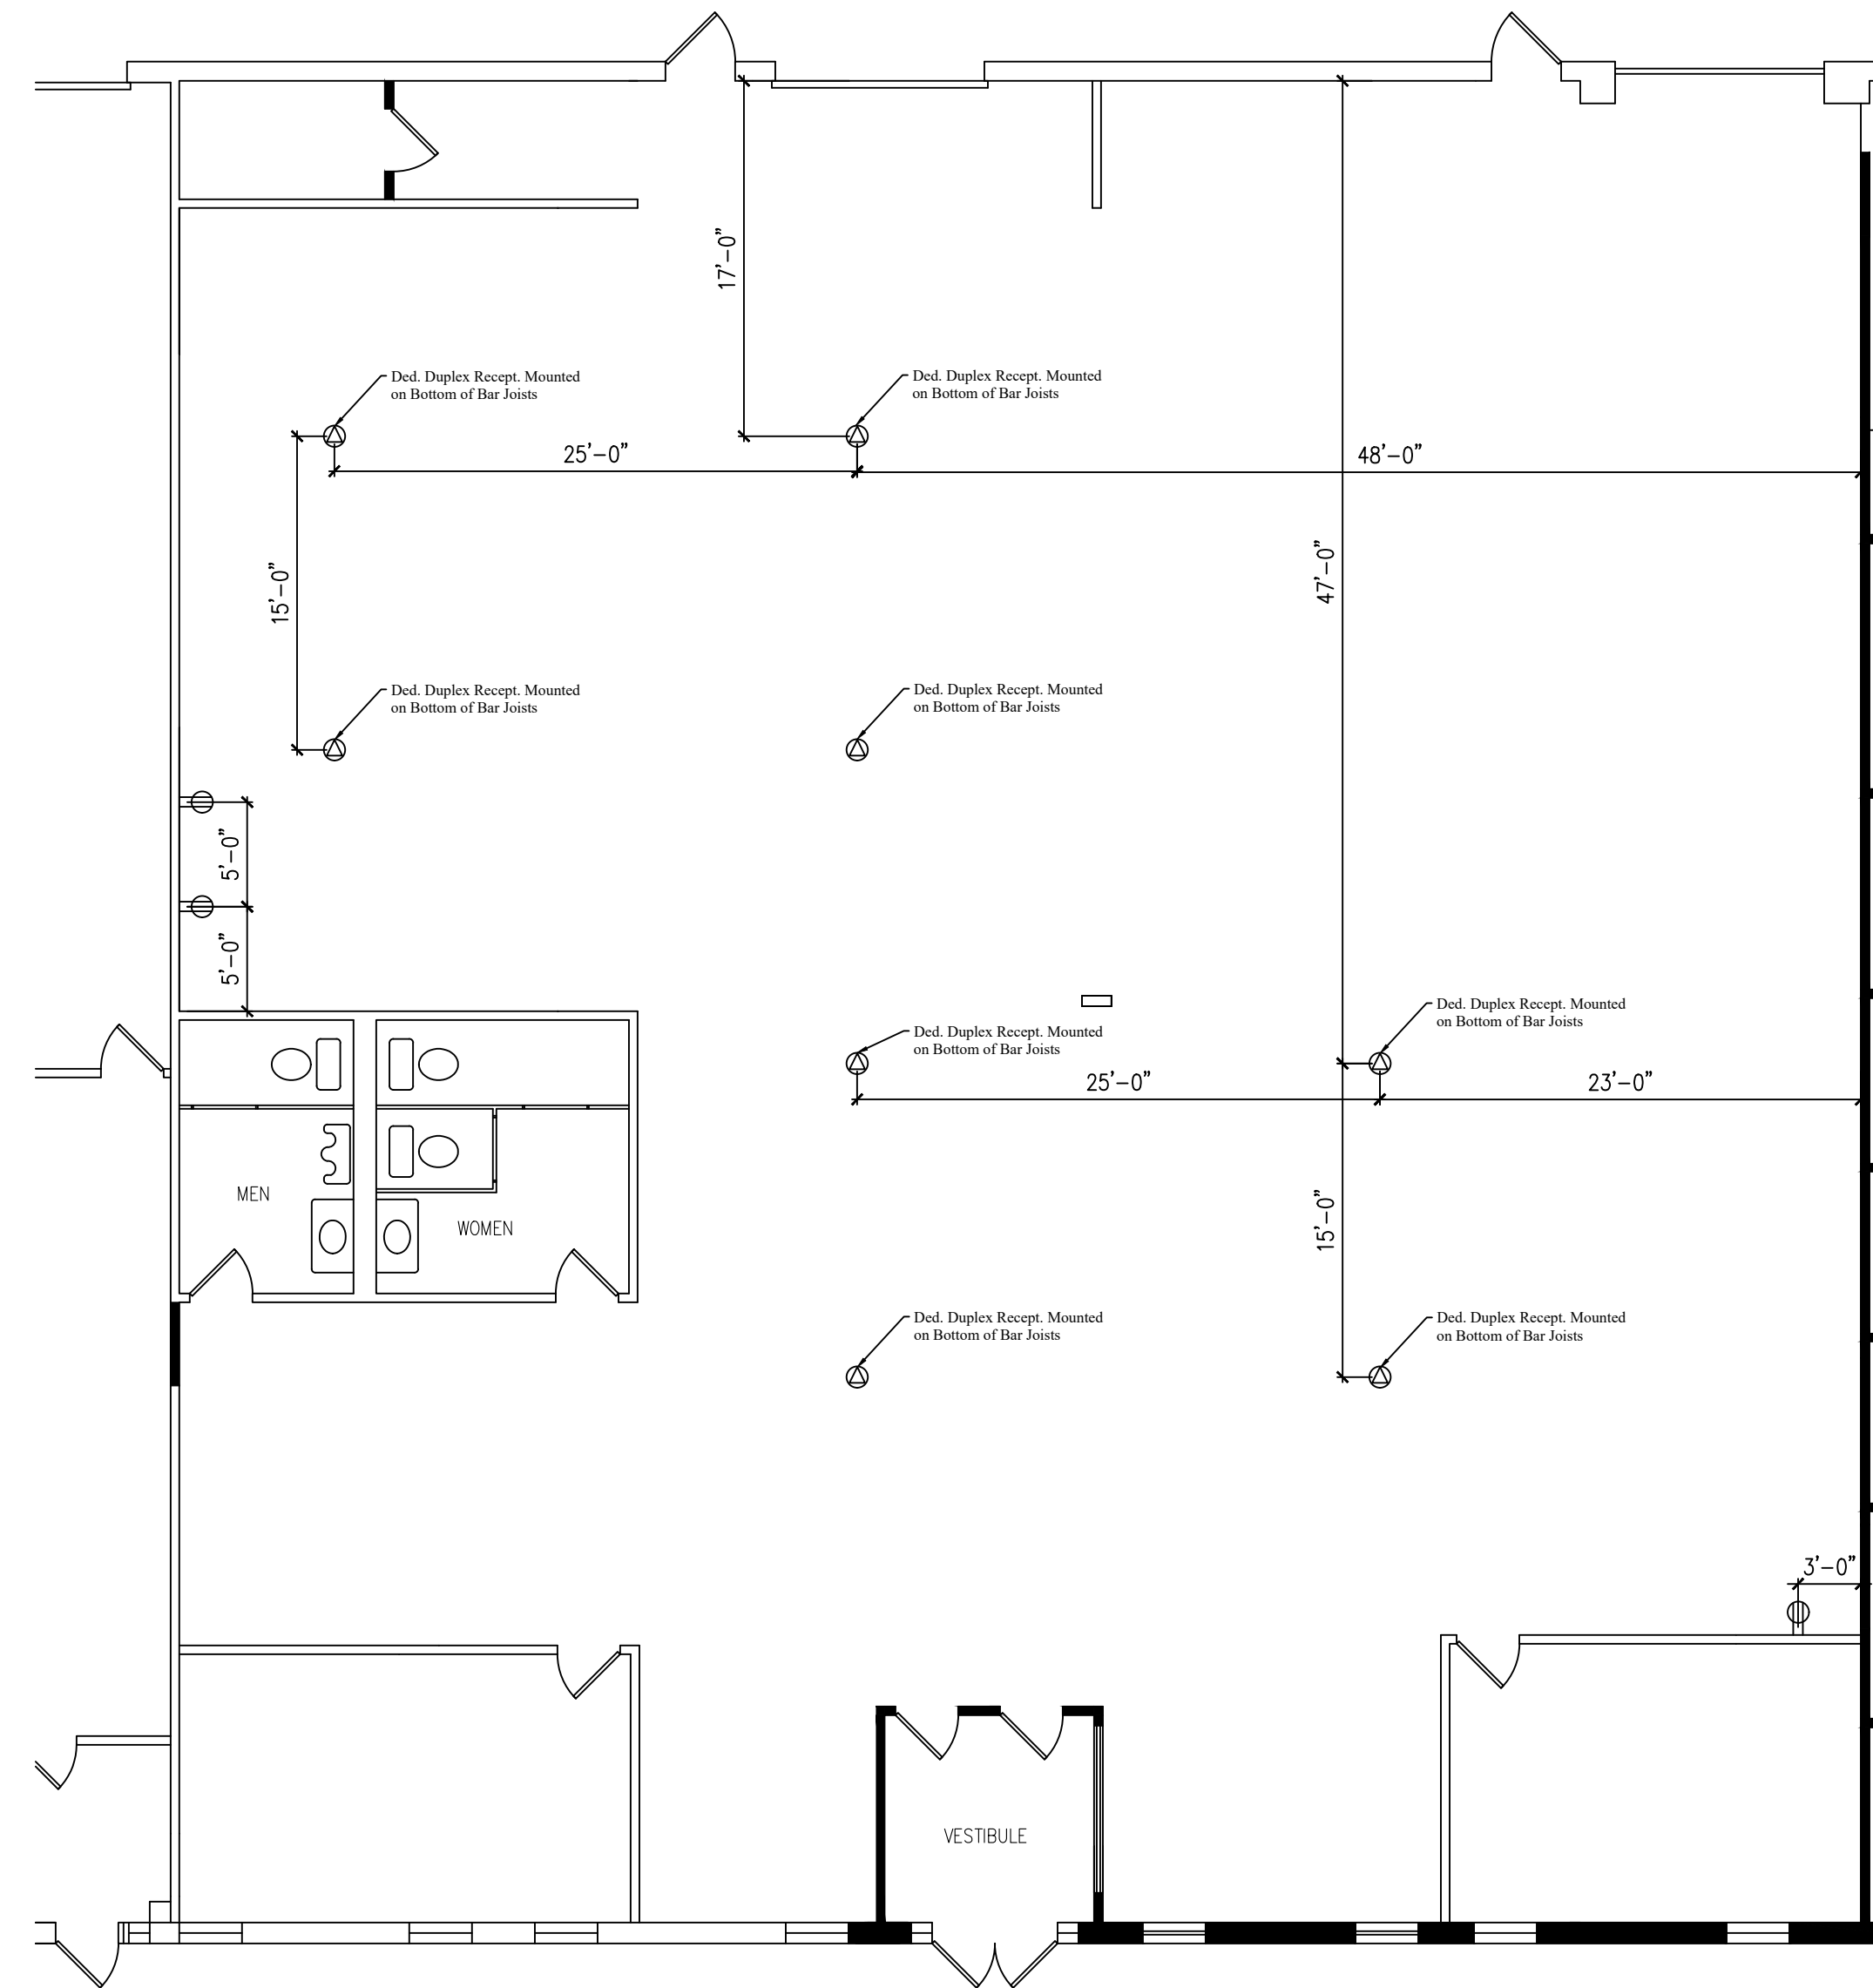

- NOTES:
1. Refeed all wall receptacles that have no power
  2. Refeed as necessary any rooftop units that have no power
  3. Refeed Hot Water Heater if necessary

1 FLOOR PLAN  
SCALE: 1/8" = 1'-0"

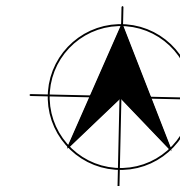

3495 WINTON PLACE, BUILDING A

DECEMBER 9, 2021