
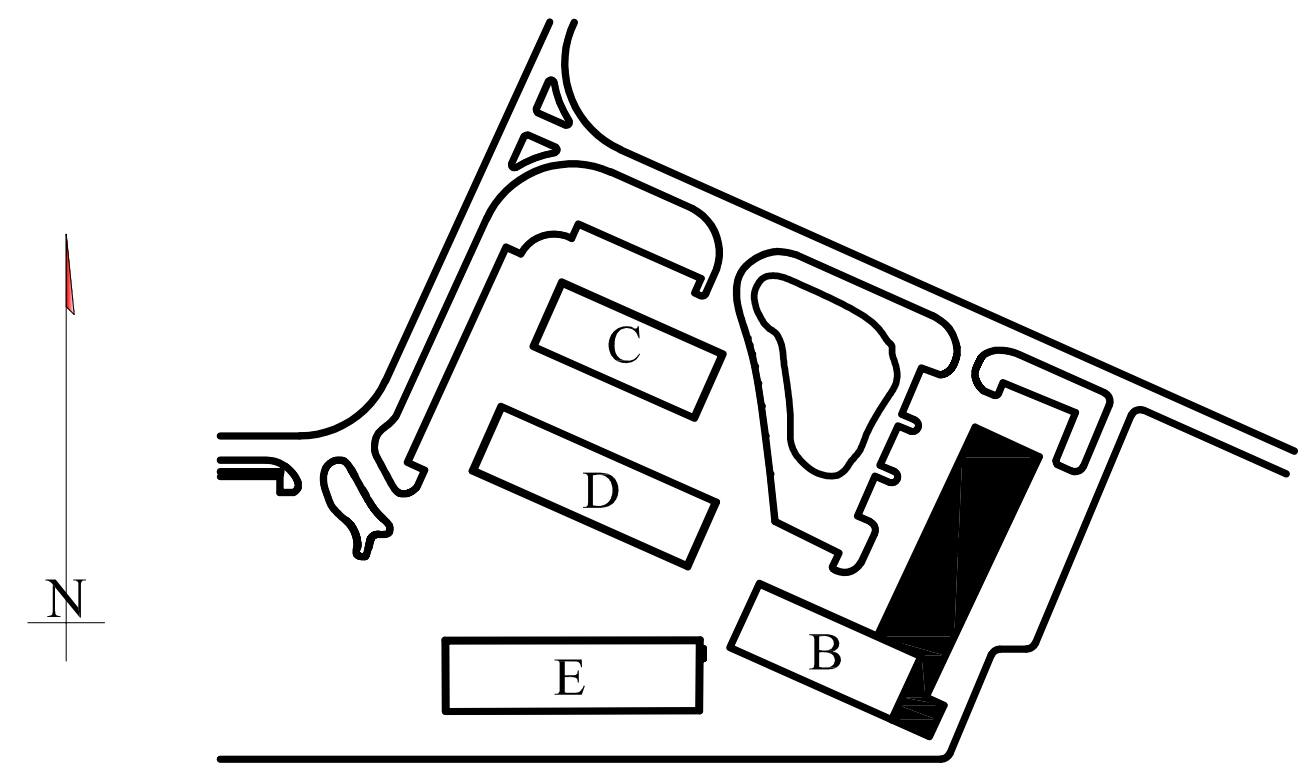


N:\S:\Vanguard Engineering PC_V201204\Gallina_Development\3495\3495.dwg: Floor Plan - 10/15/2014 - 11:13am - Owner

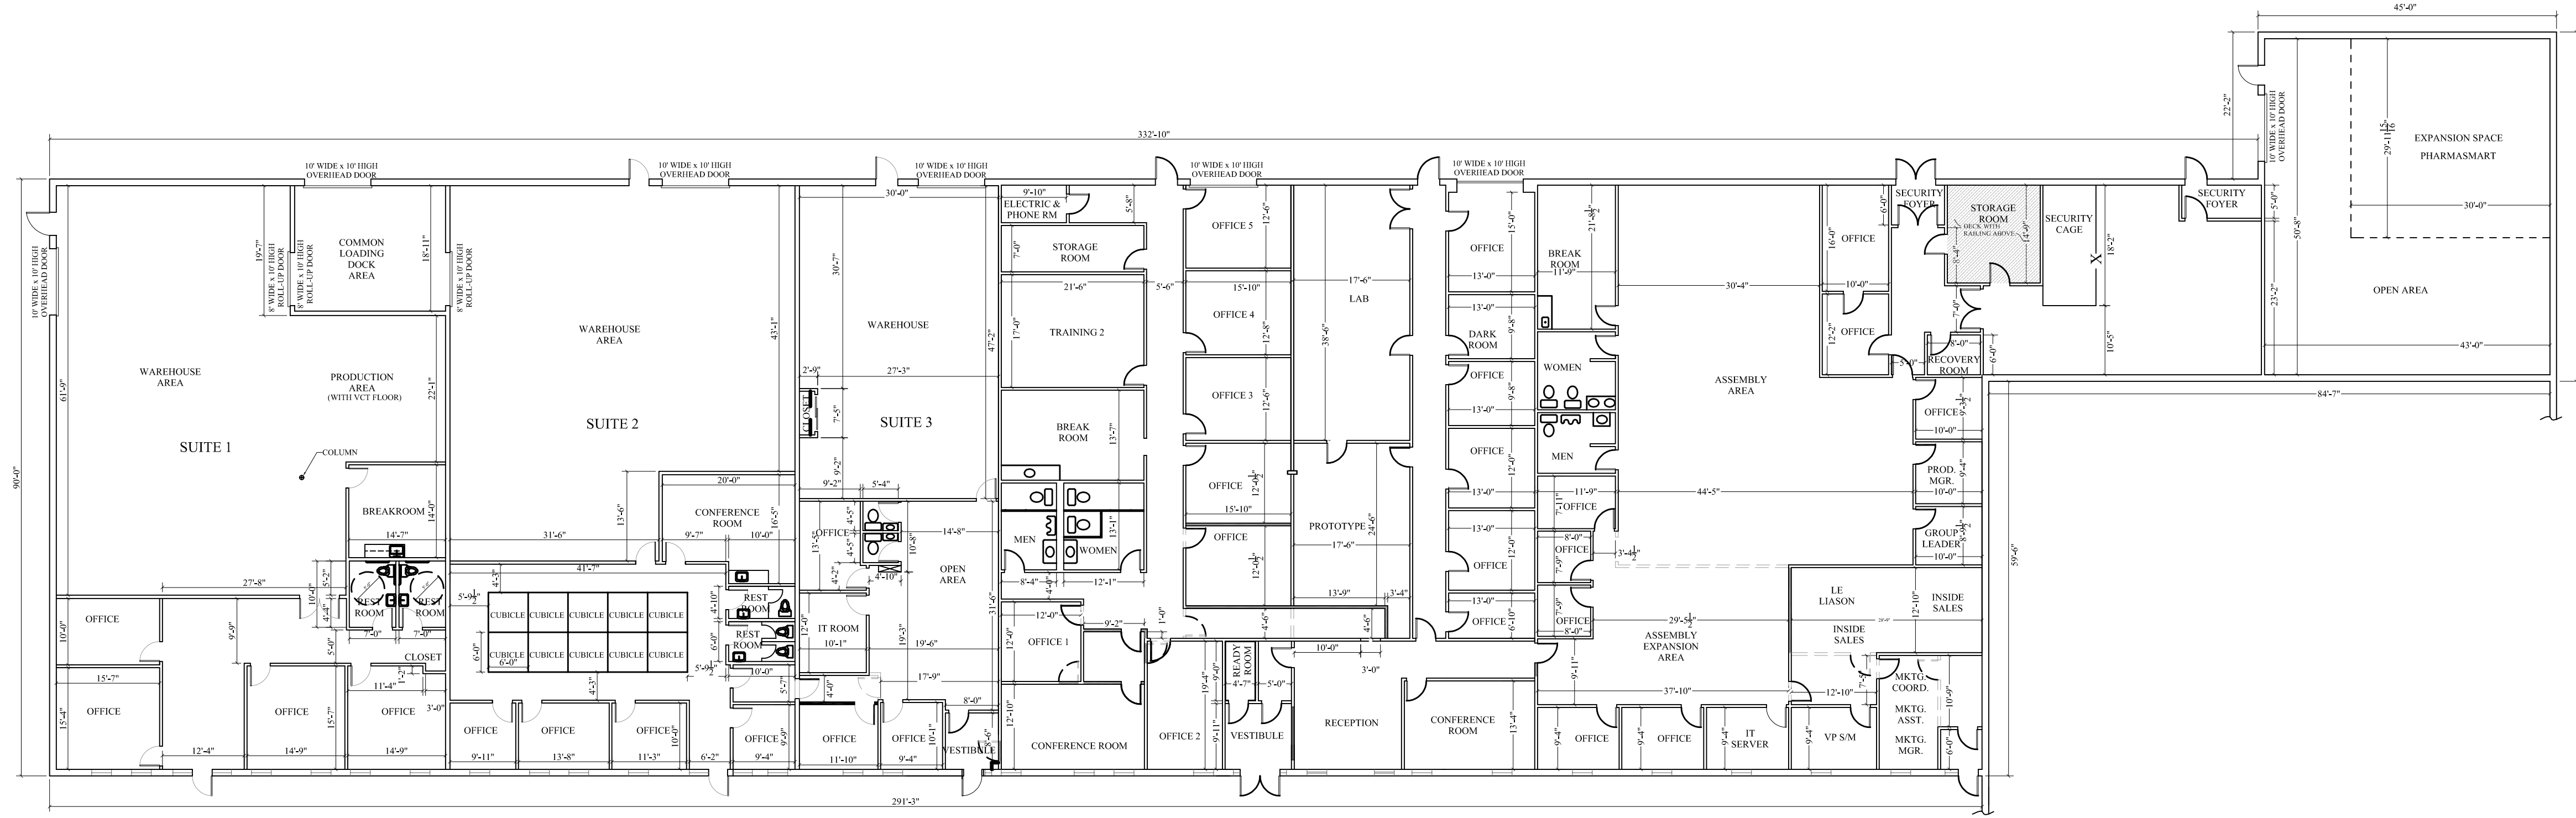

SITE LOCATION PLAN
NOT TO SCALE

Client: **GALLINA DEVELOPMENT CORPORATION LLC**
 1890 SOUTH WINTON ROAD, SUITE 100, ROCHESTER, NEW YORK 14618
 Project: **3495 WINTON PLACE BUILDING A**
 TOWN OF HENRIETTA, NEW YORK
 Drawing: **FLOOR PLAN**

Scale: 1/16"=1'-0"
 Date: 10/31/2012
 Job No.: 201204-18
 Designed by: JCA
 Drawn by: JCA
 Checked by: JCA
 Approved by: JCA

No.	REVISIONS	Date

DRAWING ALTERATION
 THIS DRAWING IS AN ALTERNATE TO THE ORIGINAL DRAWING AND IS NOT TO BE USED FOR CONSTRUCTION UNLESS SPECIFICALLY NOTED OTHERWISE. ANY CHANGES TO THE ORIGINAL DRAWING SHALL BE INDICATED BY A REVISION TABLE. THIS DRAWING IS THE PROPERTY OF VANGUARD ENGINEERING PC AND IS NOT TO BE REPRODUCED OR TRANSMITTED IN ANY FORM OR BY ANY MEANS, ELECTRONIC OR MECHANICAL, INCLUDING PHOTOCOPYING, RECORDING, OR BY ANY INFORMATION STORAGE AND RETRIEVAL SYSTEM, WITHOUT THE WRITTEN PERMISSION OF VANGUARD ENGINEERING PC.

VANGUARD
E n g i n e e r i n g P C
 241 Chestlark Road, Rochester New York 14610
 585-427-0320 phone 585-861-6799 facsimile
 www.VanEng.com