


SUITE LOCATION PLAN
NOT TO SCALE

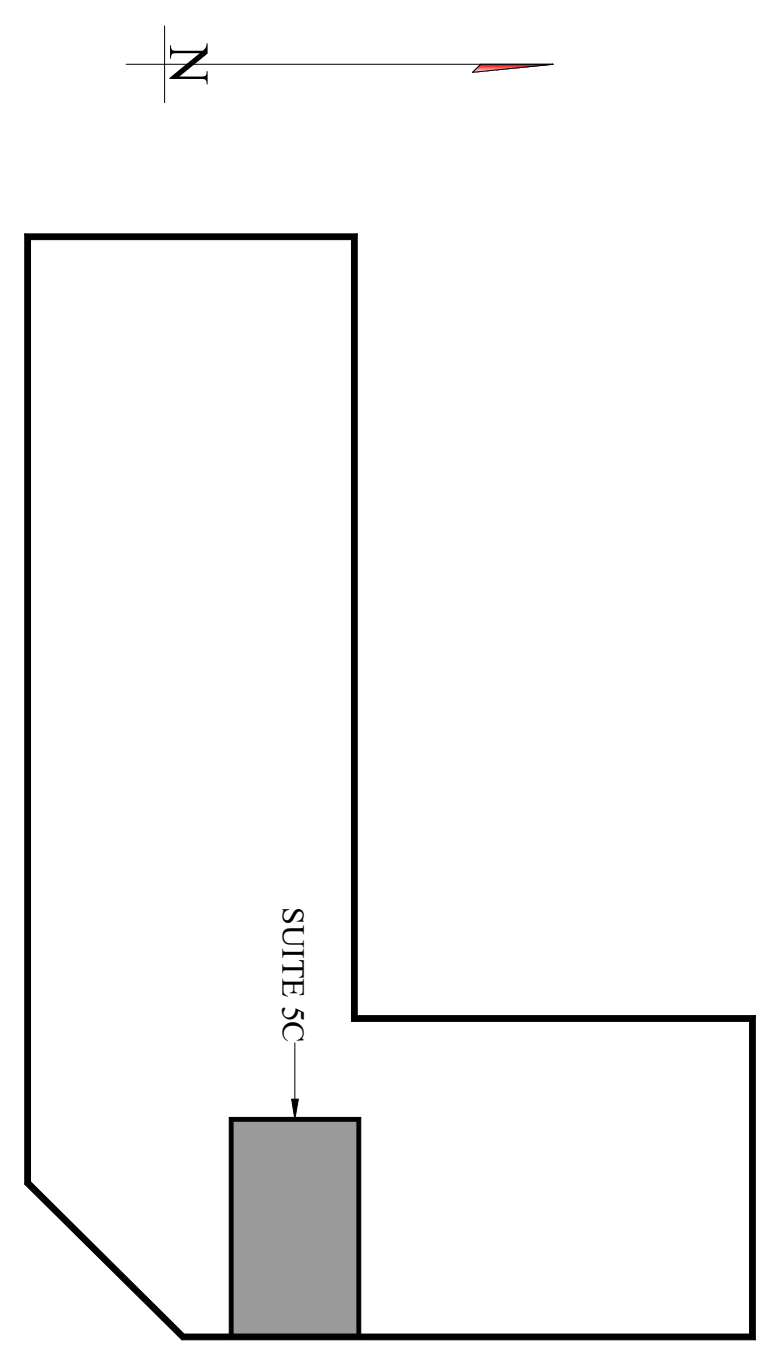

Client	GALLINA DEVELOPMENT CORPORATION 1890 SOUTH WINTON ROAD, SUITE 100, ROCHESTER NEW YORK 14618
Project	395 SUMMIT POINT DRIVE TOWN OF HENRIETTA, NEW YORK
Drawing	SUITE 5C FLOOR PLAN

Scale	1/4" = 1'
Date	11/13/2019
Job No.	201204.25
Designed by	
Drawn by	JCA
Checked by	JCA
Approved by	JCA
No.	REVISIONS
Date	

DRAWING ALTERATION
 THE FOLLOWING IS AN EXCERPT FROM THE NEW YORK EDUCATION LAW, ARTICLE 145, SECTION 209 AND APPLIED TO THIS DRAWING IN A RELATION TO LAW FOR ANY PERSON UNLESS THEY ARE ACTING UNDER THE SUPERVISION OF A LICENSED PROFESSIONAL ENGINEER, ARCHITECT, LANDSCAPE ARCHITECT OR LANDSCAPE DESIGNER.
 NO PROFESSIONAL SHALL ALTER OR REPRODUCE THIS DRAWING WITHOUT THE WRITTEN PERMISSION OF THE PROFESSIONAL OR LANDSCAPE DESIGNER. ANY ALTERATION OF THIS DRAWING SHALL BE MADE BY THE PROFESSIONAL OR LANDSCAPE DESIGNER AND SHALL BE STAMPED AND SIGNED BY THE PROFESSIONAL OR LANDSCAPE DESIGNER. THIS SIGNATURE, THE DATE OF SUCH ALTERATION, AND A BRIEF DESCRIPTION OF THE ALTERATION.

VANGUARD
 Engineering PC
 133 South Fitzhugh Street, Rochester New York 14608
 585.427.0320
 www.VanEng.com