


GALLINA DEVELOPMENT CORPORATION  
 ANTEX BUILDING ADDITON - FLOOR PLAN  
 Job No. 99028.01A  
 Date 1/9/99  
 Scale 1/8"=1'-0"

REVISIONS	No.	Description	Date



SEA Consultants, LLC  
 Science/Engineering/Architecture  
 ROCKY HILL, CONNECTICUT  
 CAMBRIDGE, MASSACHUSETTS  
 CONCORD, NEW HAMPSHIRE  
 ROCKY HILL, CONNECTICUT

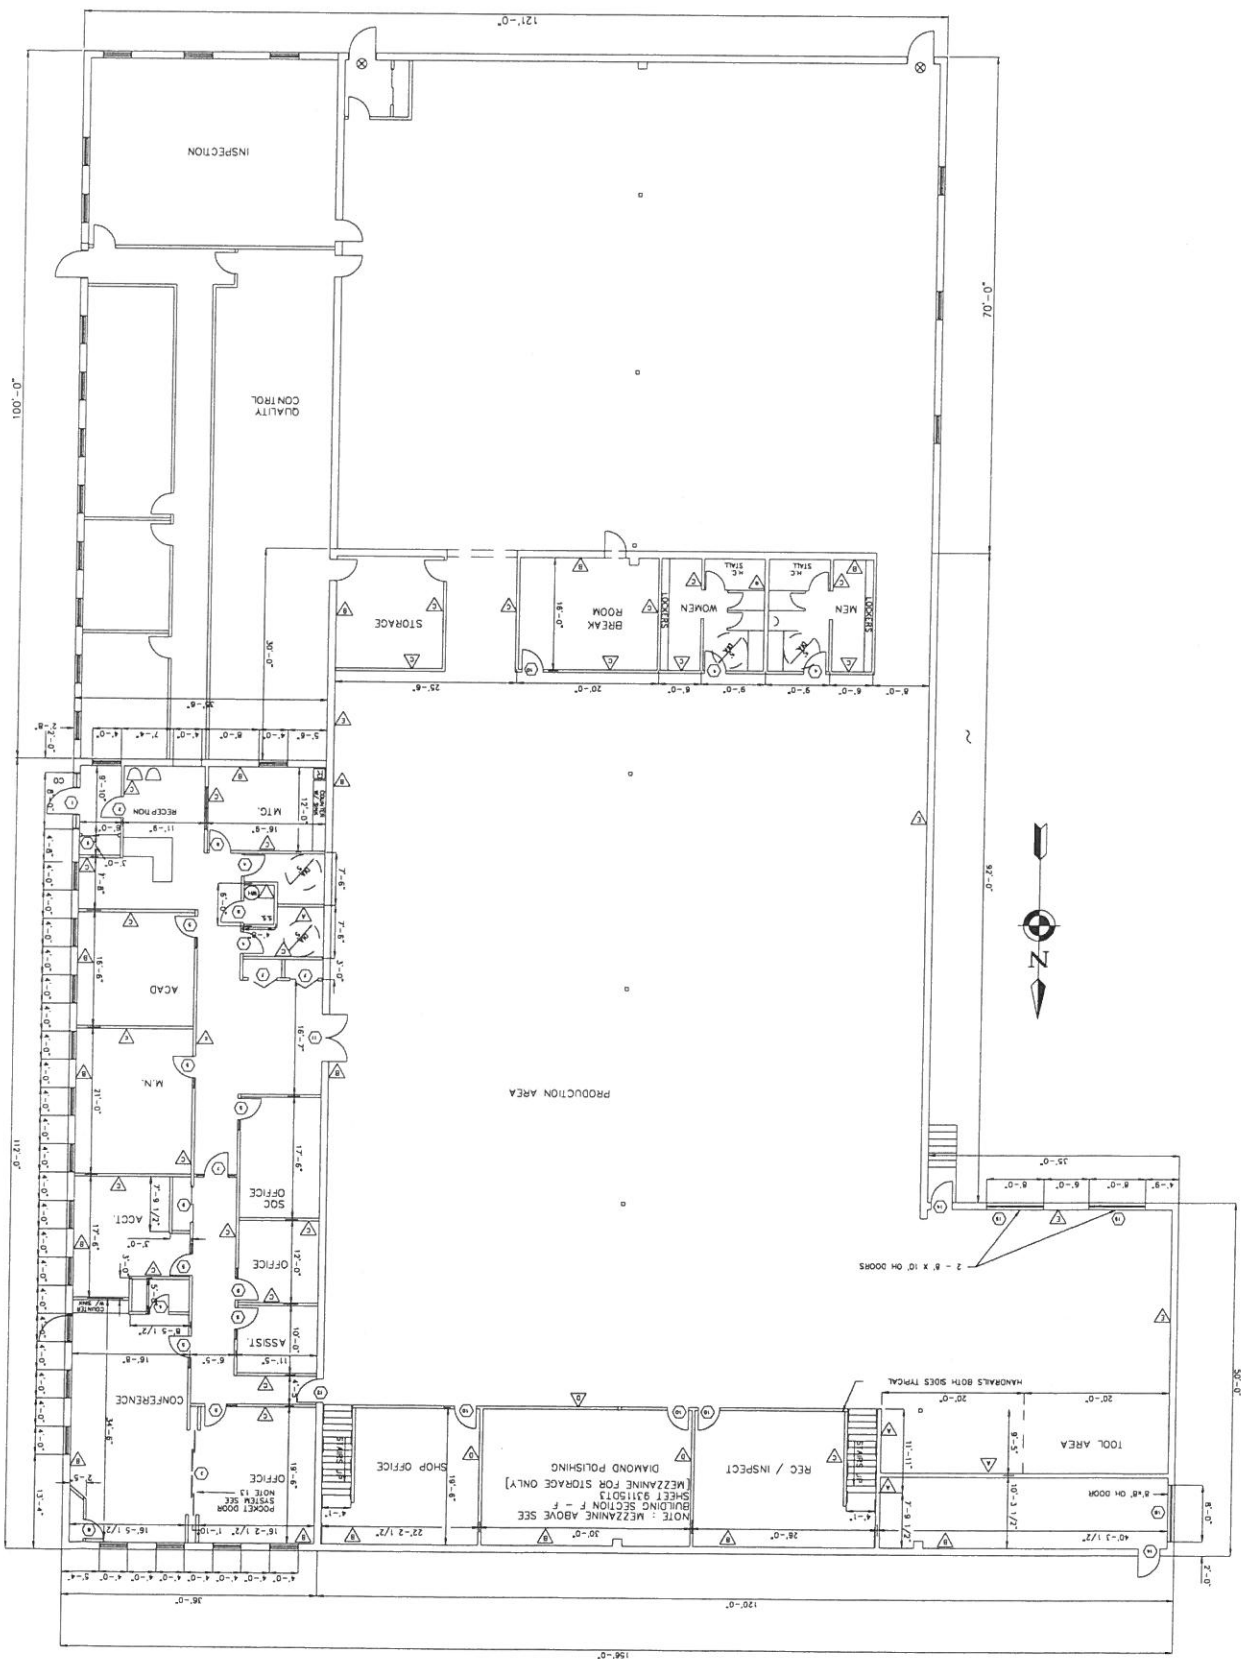

10'-001

117'-0"

NOTE: MEZZANINE ABOVE SEE ISOLATION SECTION F - F SHEET 94110013 [MEZZANINE FOR STORAGE ONLY]

2 - 8' X 10' OH DOORS

HANDRAILS BOTH SIDES TYPICAL