

DRAWING TITLE:
SALVATORE'S PIZZA

BY:
M. MARCHAND


CHKD BY:
J. DURFEE

DATE:
11/7/17

JOB #
9670.04

SCALE:
AS INDICATED

DRAWING NO.:
SK-A001
REFERENCE DRAWING

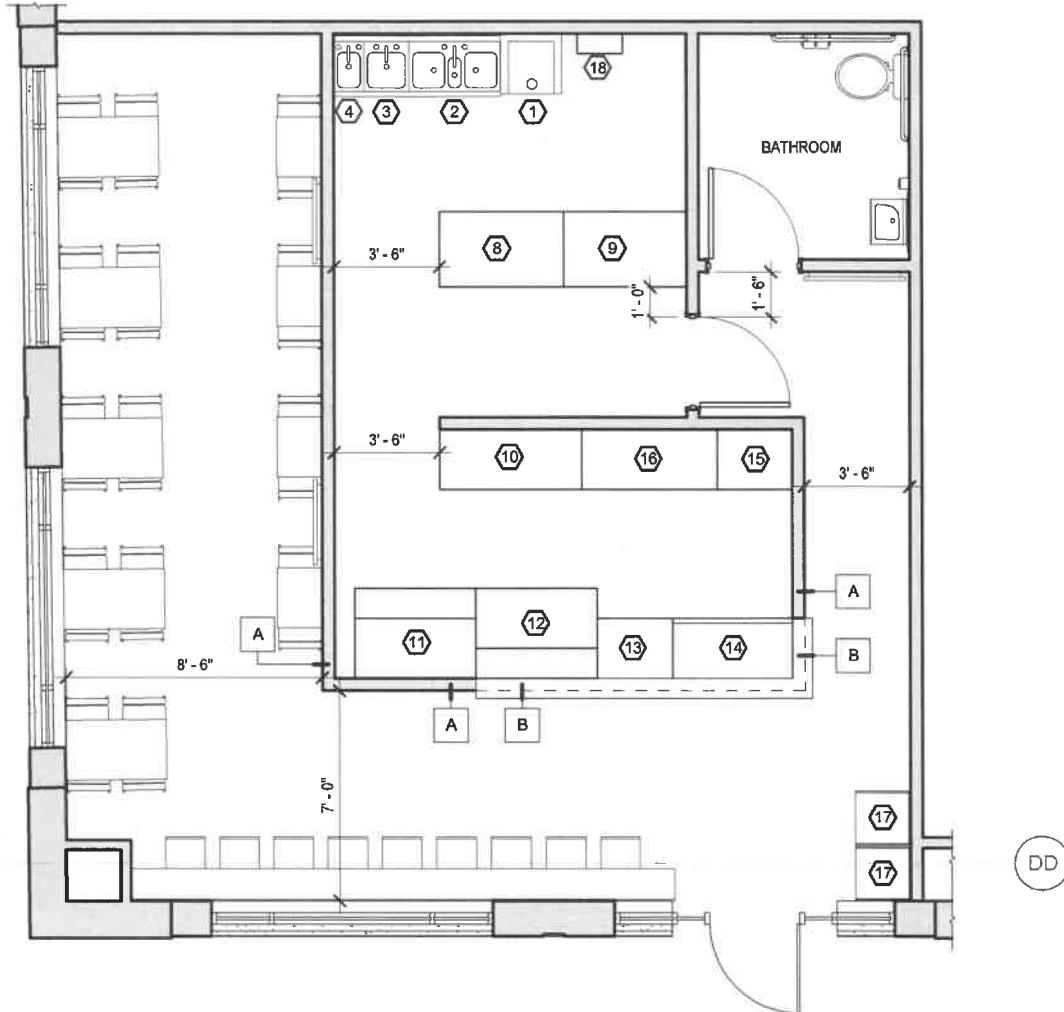

1 PROPOSED FLOOR PLAN
SCALE: 1/4" = 1'-0"

X PARTITION LEGEND

- A** 5/8" GYP BOARD ON EACH SIDE OF 3-5/8" STUD WALL, HEIGHT TO UNDERSIDE OF CEILING.
- B** 5/8" GYP BOARD ON EACH SIDE OF 3-5/8" STUD WALL, HEIGHT TO UNDERSIDE OF COUNTERTOP.

(X) KEYNOTE LEGEND

- (1)** 24" MOP SINK
- (2)** 36" 3-COMPARTMENT SINK
- (3)** 18" VEGETABLE SINK
- (4)** 12" HAND SINK
- (5)** (NOT USED)
- (6)** (NOT USED)
- (7)** (NOT USED)
- (8)** LARGE COOLER
- (9)** FREEZER
- (10)** OVENS
- (11)** PIZZA UNIT
- (12)** SLICE
- (13)** BEER
- (14)** C/O
- (15)** PEPSI
- (16)** CHIPS / SOUP
- (17)** TRASH RECEPTACLE
- (17)** EXISTING ELECTRICAL PANEL TO REMAIN