
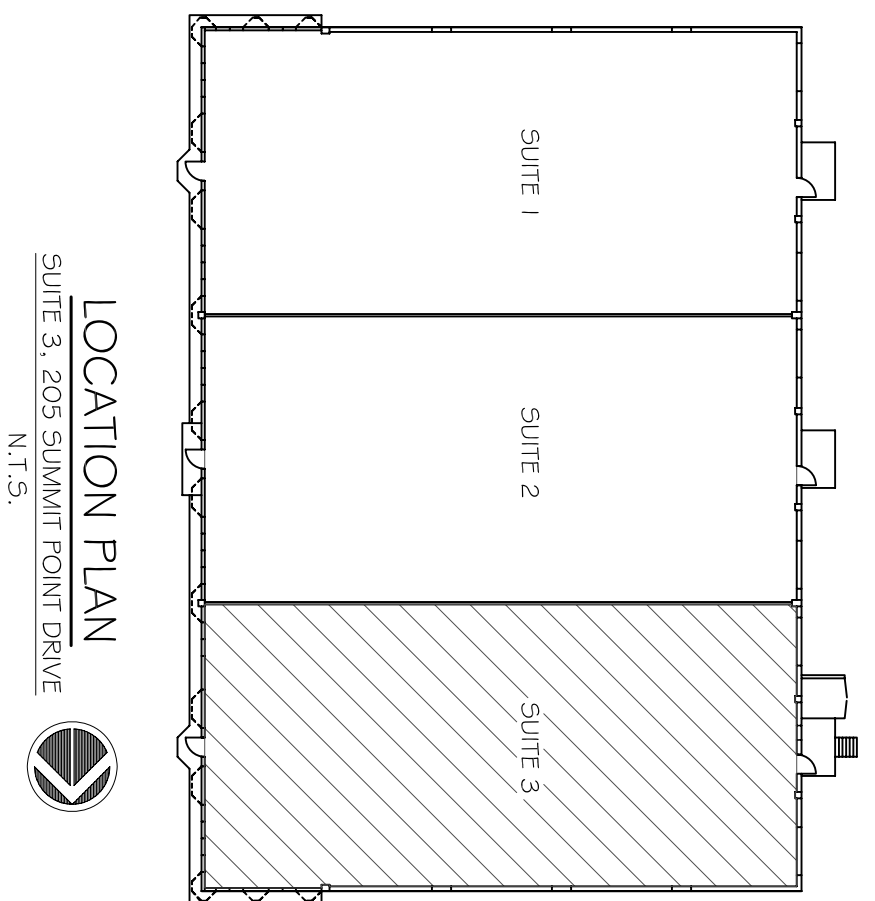


FLOOR PLAN
SCALE: 1/8" = 1'-0"

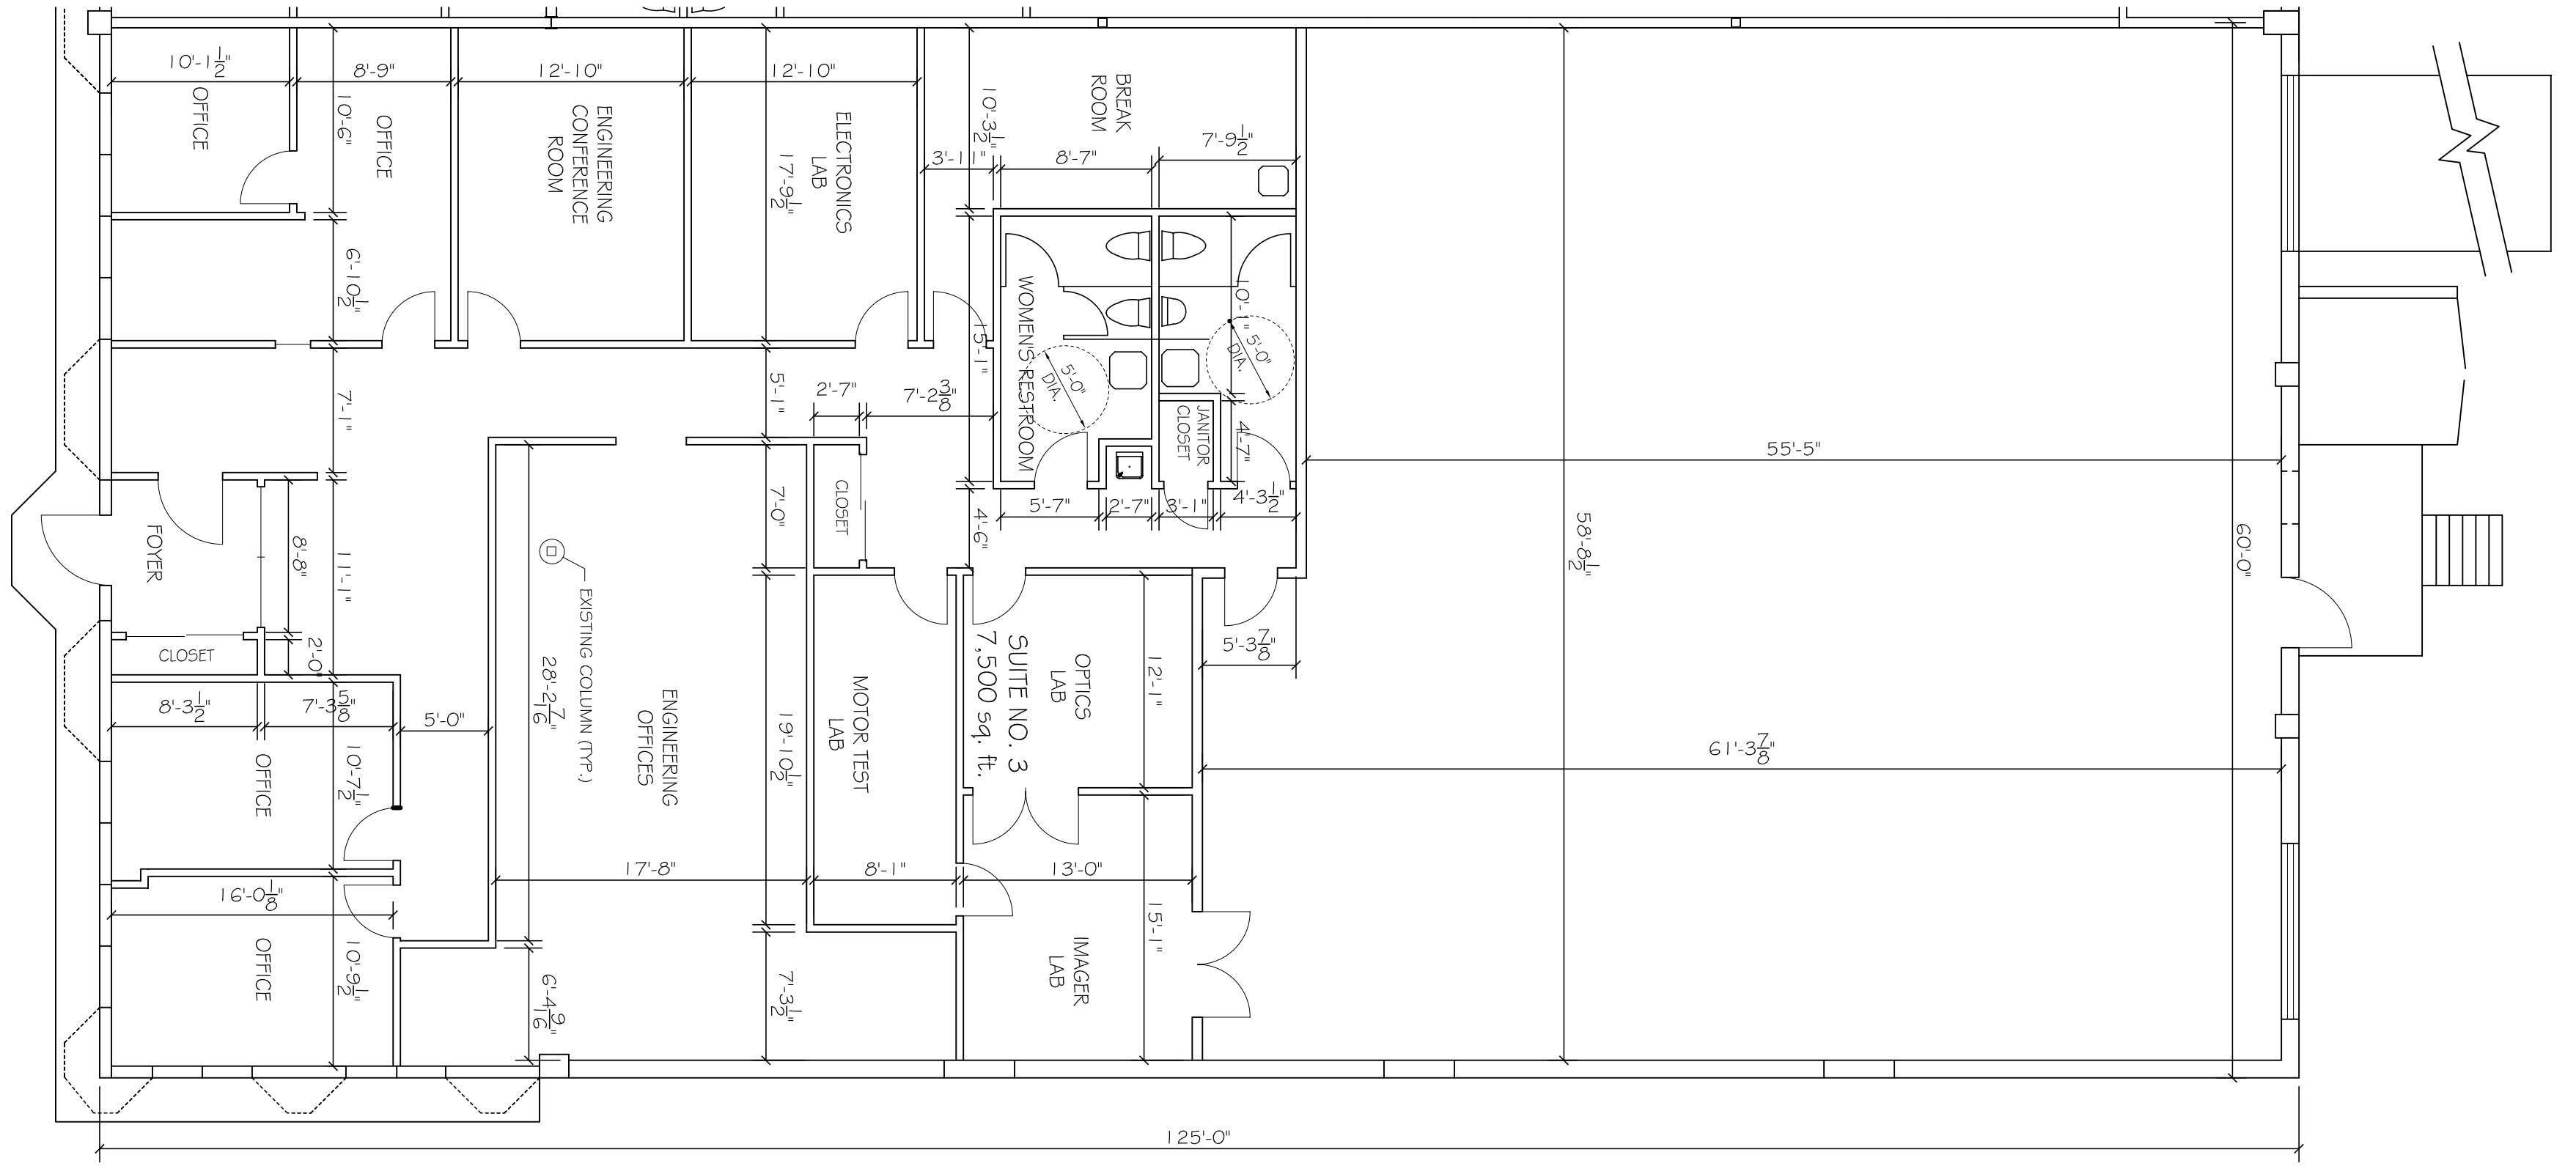

Sheet No. 1 of 1	Client	GALLINA DEVELOPMENT CORPORATION 84 HUMBOLDT STREET, ROCHESTER, NEW YORK
	Project	205 SUMMIT POINT DRIVE, HENRIETTA, NEW YORK SUITE NO. 3
	Drawing	FLOOR PLAN

Scale	1/8" = 1'-0"
Date	06/25/09
Job No.	2006003.02
Designed by	
Drawn by	RGH
Checked by	CEM
Approved by	

No.	REVISIONS	Date

DRAWING ALTERATION
THE FOLLOWING IS AN EXCERPT FROM THE NEW YORK EDUCATION LAW, ARTICLE 142, SECTION 170.1 AND APPLIES TO THIS DRAWING: IT IS A VIOLATION OF THIS LAW FOR ANY PERSON UNLESS HE BE ACTING UNDER THE DIRECTION OF A LICENSED ENGINEER OR LAND SURVEYOR, TO ALTER IN ANY MANNER, IF AN ITEM BEARING THE SEAL OF AN ENGINEER OR LAND SURVEYOR SHALL APPEAR TO THE EYE, THE SEAL AND THE SIGNATURE AND THE DATE OF SUCH ALTERATION AND A SPECIFIC DESCRIPTION OF THE ALTERATION.

CORNELES ENGINEERING, P.C.
3495 WINTON PLACE, BLDG E, SUITE 260
ROCHESTER, NEW YORK 14623
TEL. 585-427-0320 FAX 585-427-0415
WWW.CORNELESENGINEERING.COM