



24-16 Vanguard Engineering PC \\201204-Gallina-Floor-201204-1895-Winton-Place-Bldg-E-CAD-1895-Winton-Place-Bldg-E-Room-201204-1895-2012-2150pm-Final.dwg

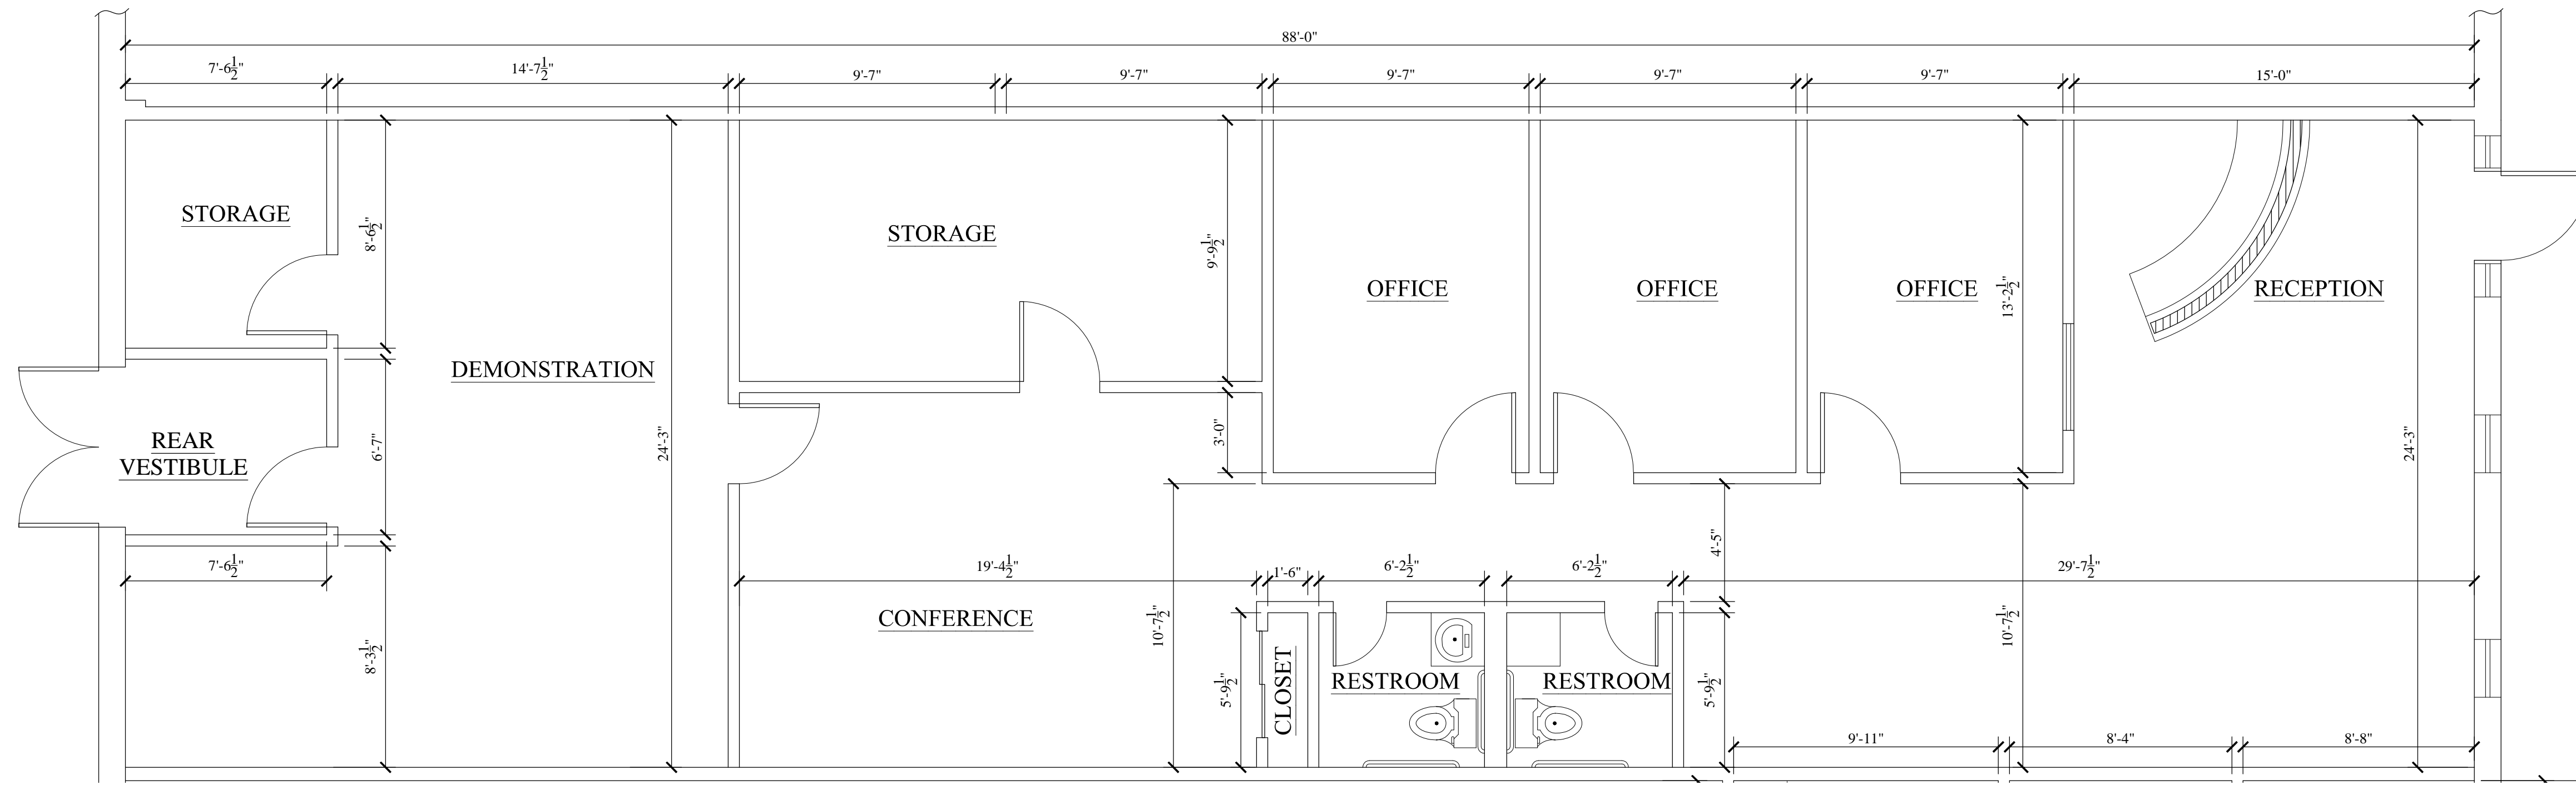

FLOOR PLAN
 SCALE: 1/4" = 1'-0"

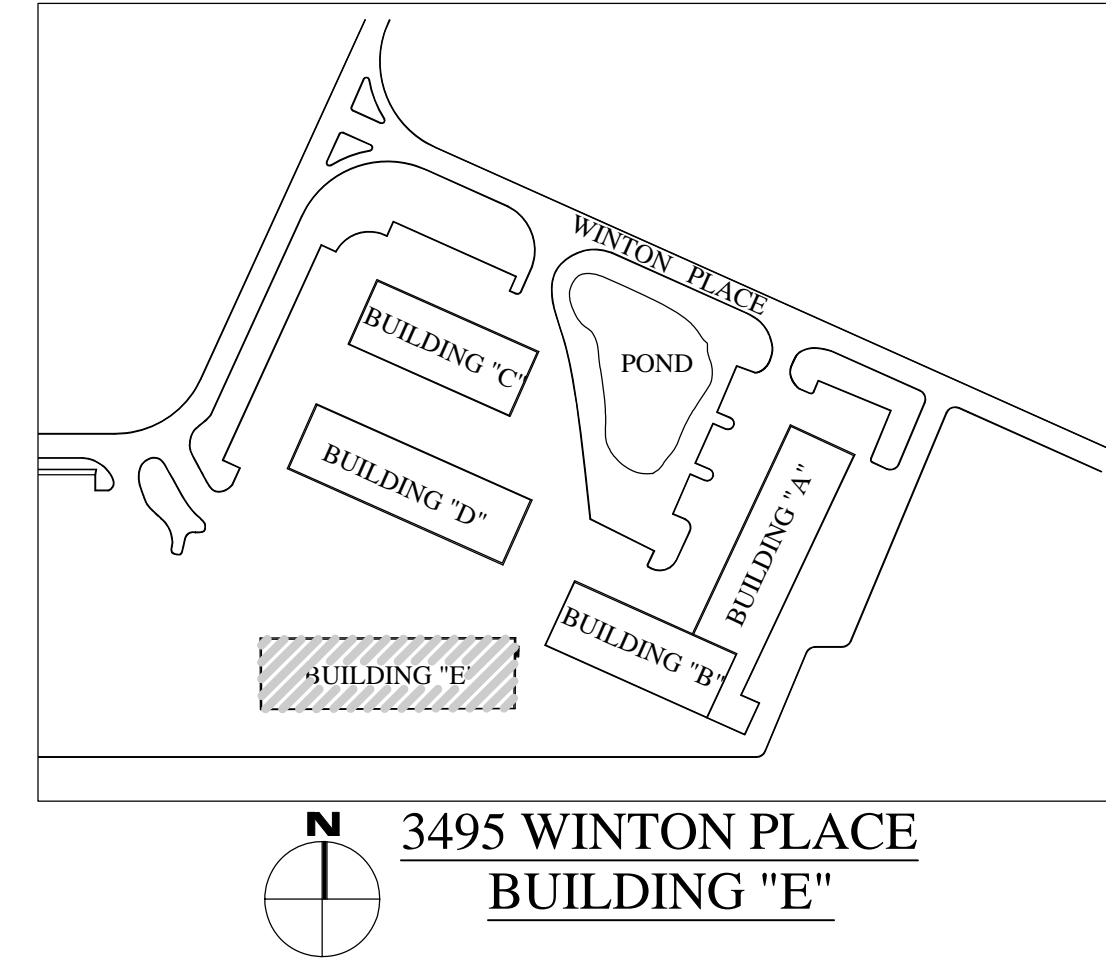

DRAWING ALTERATION
 ANY CHANGES TO THIS DRAWING SHALL BE MADE BY THE ORIGINAL DESIGNER OR AN AUTHORIZED REPRESENTATIVE OF THE DESIGNER. THE DESIGNER SHALL BE RESPONSIBLE FOR THE ACCURACY OF THE INFORMATION PROVIDED IN THIS DRAWING. 

No.	REVISIONS	Date

Scale	1/4" = 1'-0"
Date	08/21/2014
Job No.	201204-04
Designed by	JG
Drawn by	JG
Checked by	JG
Approved by	JG

Client	GALLINA DEVELOPMENT CORPORATION 1890 SOUTH WINTON ROAD, SUITE 100, ROCHESTER NEW YORK 14618
Project	3495 WINTON PLACE BUILDING 'E', SUITE 2
Drawing	FLOOR PLAN