



S:\36_Vanguard\Engineering PC - Client\Documents\Vanguard\Engineering\201204\Gallina Development\65 Industrial Park Circle\65 Industrial Park Circle.dwg (Sheet) Date: 2012-04-24 10:46:43 AM

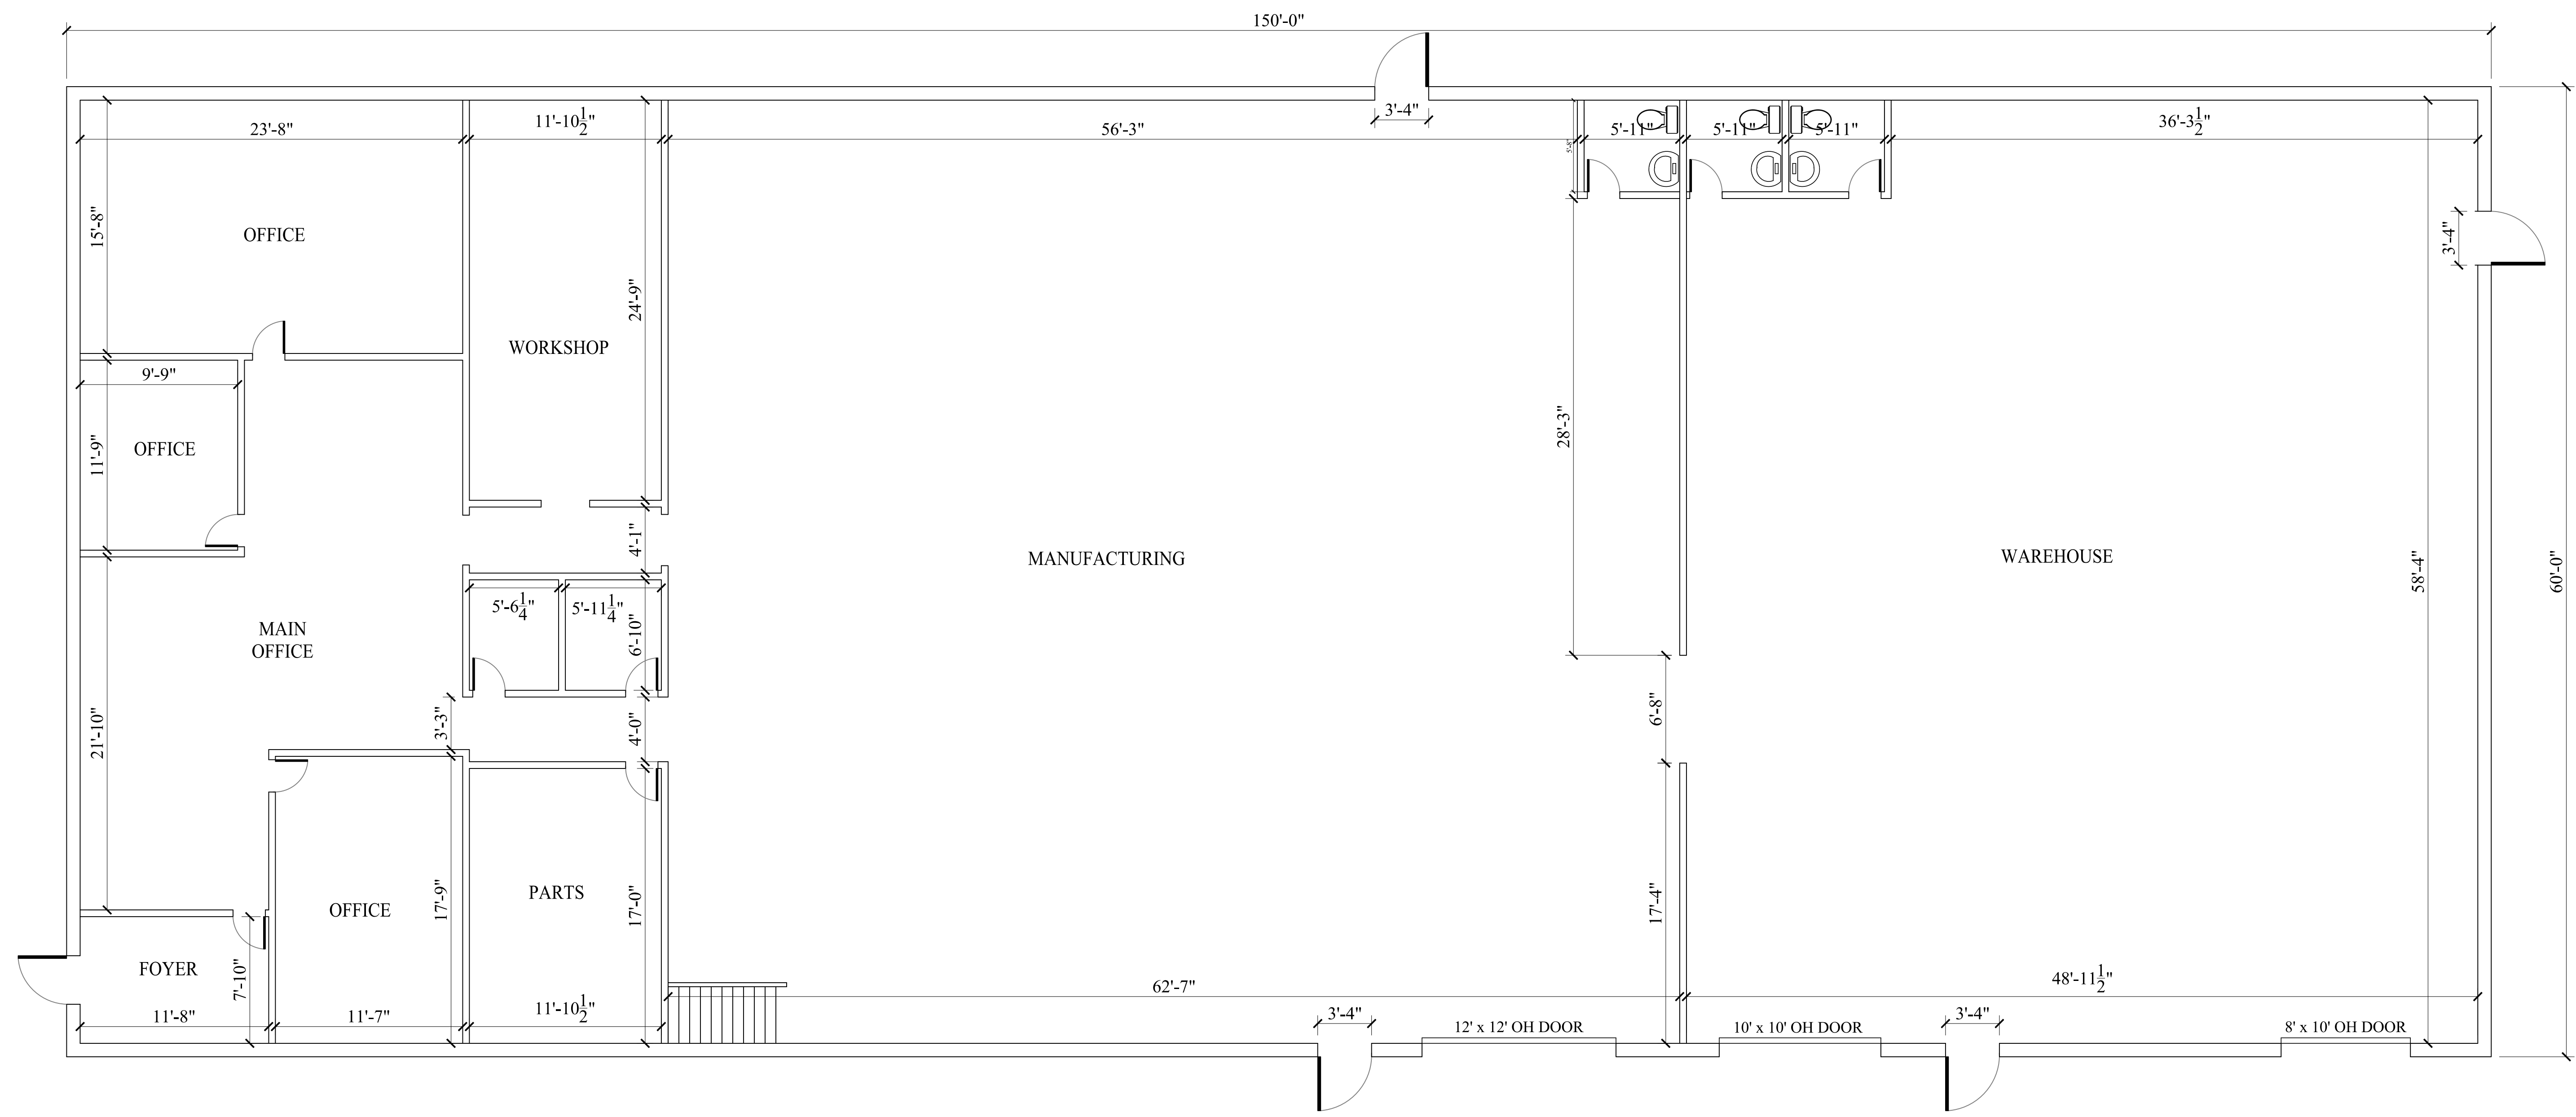

FLOOR PLAN
SCALE: 3/16" = 1'-0"

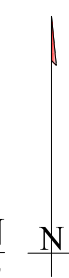

LEGEND

- ===== WALL TO REMAIN
- ===== EXISTING WALL TO 54" HEIGHT ABOVE FINISHED FLOOR WITH OAK CAP
- REMOVE WALL
- ===== CONSTRUCT NEW WALL TO 54" HEIGHT ABOVE FINISHED FLOOR WITH OAK CAP
- ===== CONSTRUCT NEW FIRE RATED WALL TO ROOF DECK
- ===== CONSTRUCT NEW WALL TO 10'-0" ABOVE FINISHED FLOOR
- WATER CLOSET
- URINAL
- SINK
- ⊗ FIBERGLASS UTILITY TUB
- DRINKING FOUNTAIN

<p>VANGUARD E n g i n e e r i n g P C</p> <p>2411 Castlebar Road, Rochester, New York 14610 585.427.0320 phone • 585.861.6799 facsimile www.vaneng.com</p>																											
<p>DRAWING ALTERNATION</p> <p>THE FOLLOWING IS A SUMMARY OF THE CHANGES MADE TO THIS DRAWING SINCE IT WAS LAST REVISED. THE DATE AND DESCRIPTION OF EACH CHANGE ARE LISTED BELOW. THE ORIGINAL DRAWING IS BEING REVOKED. ANY CHANGES MADE TO THIS DRAWING SHALL BE THE RESPONSIBILITY OF THE USER. THE USER SHALL BE RESPONSIBLE FOR VERIFYING THE ACCURACY OF THE INFORMATION SHOWN ON THIS DRAWING.</p>																											
<table border="1" style="width: 100%; border-collapse: collapse;"> <tr> <td style="width: 50%;">Scale</td> <td>3/16" = 1'</td> </tr> <tr> <td>Date</td> <td>11/29/2012</td> </tr> <tr> <td>Job No.</td> <td>201204-20</td> </tr> <tr> <td>Designed By</td> <td>JCA</td> </tr> <tr> <td>Drawn by</td> <td>JCA</td> </tr> <tr> <td>Checked by</td> <td>JCA</td> </tr> <tr> <td>Approved by</td> <td>JCA</td> </tr> </table>	Scale	3/16" = 1'	Date	11/29/2012	Job No.	201204-20	Designed By	JCA	Drawn by	JCA	Checked by	JCA	Approved by	JCA	<table border="1" style="width: 100%; border-collapse: collapse;"> <tr> <td style="width: 50%;">Client</td> <td>GALLINA DEVELOPMENT CORPORATION</td> </tr> <tr> <td>Address</td> <td>1890 SOUTH WINTON ROAD, SUITE 100, ROCHESTER NEW YORK 14618</td> </tr> <tr> <td>Project</td> <td>65 INDUSTRIAL PARK CIRCLE</td> </tr> <tr> <td>Location</td> <td>TOWN OF GATES, NEW YORK</td> </tr> <tr> <td>Drawing</td> <td>FLOOR PLAN</td> </tr> <tr> <td>Sheet No.</td> <td>1 OF 1</td> </tr> </table>	Client	GALLINA DEVELOPMENT CORPORATION	Address	1890 SOUTH WINTON ROAD, SUITE 100, ROCHESTER NEW YORK 14618	Project	65 INDUSTRIAL PARK CIRCLE	Location	TOWN OF GATES, NEW YORK	Drawing	FLOOR PLAN	Sheet No.	1 OF 1
Scale	3/16" = 1'																										
Date	11/29/2012																										
Job No.	201204-20																										
Designed By	JCA																										
Drawn by	JCA																										
Checked by	JCA																										
Approved by	JCA																										
Client	GALLINA DEVELOPMENT CORPORATION																										
Address	1890 SOUTH WINTON ROAD, SUITE 100, ROCHESTER NEW YORK 14618																										
Project	65 INDUSTRIAL PARK CIRCLE																										
Location	TOWN OF GATES, NEW YORK																										
Drawing	FLOOR PLAN																										
Sheet No.	1 OF 1																										