



CONSTRUCTION PLAN
 SCALE: 1/4"=1'-0"

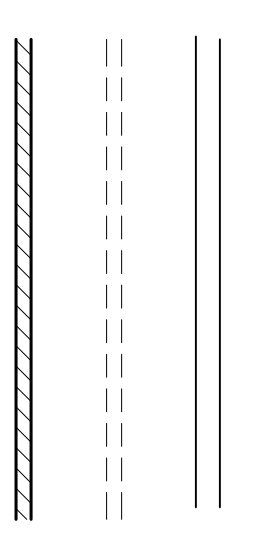

LEGEND:

- EXISTING WALL TO REMAIN
- EXISTING WALL TO BE REMOVED
- NEW WALL TO BE CONSTRUCTED TO A HEIGHT OF 10'-0" ABOVE FINISHED FLOOR

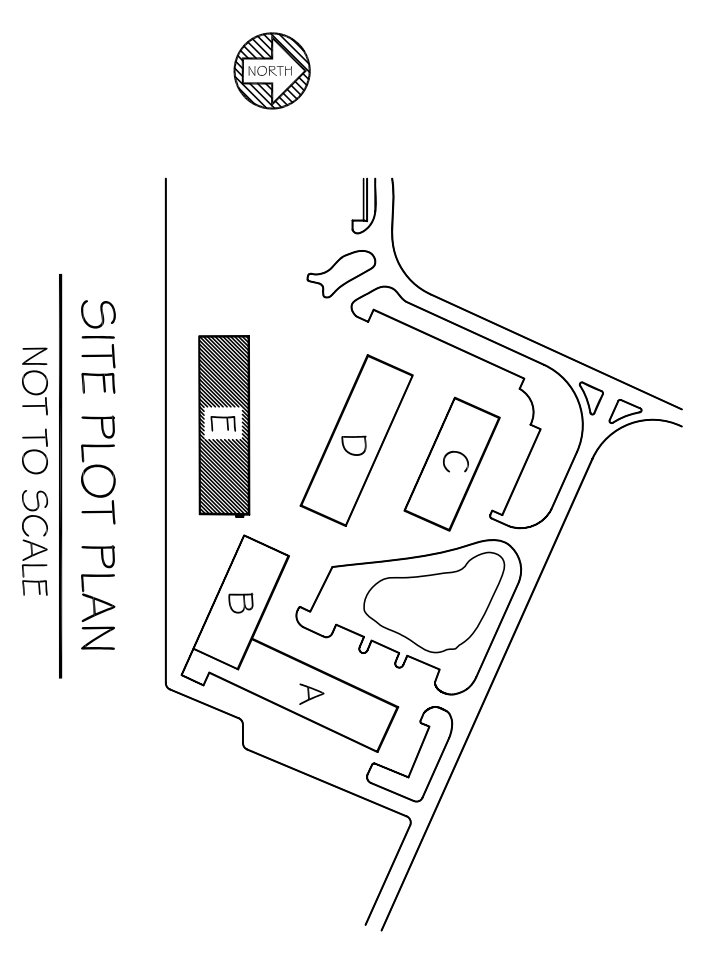

BLDG. E SECOND FLOOR EAST SUITE # 260

LOCATION PLAN
 NOT TO SCALE

Client	GALLINA DEVELOPMENT CORPORATION 1870 SOUTH WINTON ROAD, SUITE 220, ROCHESTER, NEW YORK 14618		
Project	WINTON PLACE BUSINESS CENTER 3495 WINTON PLACE, BLDG. E, SUITE 260, ROCHESTER, NEW YORK 14623		
Drawing	CONSTRUCTION PLAN		

Scale	1/4"=1'-0"
Date	01/25/2010
Job No.	2010003.06
Designed by	
Drawn by	RGH
Checked by	CEM
Approved by	No.

No.	REVISIONS	Date
1	ADDED COUNTER TOP, SINK AND CABINETS	03/15/2010

DRAWING ALTERATION
 THE FOLLOWING IS AN EXCERPT FROM THE NEW YORK EDUCATION LAW, ARTICLE 146, SECTION 146-1.0 AND APPLIES TO THIS DRAWING. IF IT IS A RESULT OF THE WORK OF ANY PERSON, UNLESS THEY ARE ACTING UNDER THE SUPERVISION OF A LICENSED PROFESSIONAL ENGINEER, ARCHITECT, LANDSCAPE ARCHITECT, OR LAND SURVEYOR, TO ALTER AN ITEM IN ANY WAY, IF AN ITEM BEARING THE SEAL OF A LICENSED PROFESSIONAL IS ALTERED, THE ALTERING ENGINEER, ARCHITECT, LANDSCAPE ARCHITECT, OR LAND SURVEYOR SHALL STAMP THE DOCUMENT AND INCLUDE THE FOLLOWING INFORMATION: THE DATE OF SUCH ALTERATION AND A SPECIFIC DESCRIPTION OF THE ALTERATION.

CORNELES ENGINEERING, P.C.
 3495 WINTON PLACE, BLDG. E, SUITE 260
 ROCHESTER, NEW YORK 14623
 TEL: 585-427-0320 FAX: 585-427-0415
 WWW.CORNELESENGINEERING.COM