


1 FLOOR PLAN
NTS

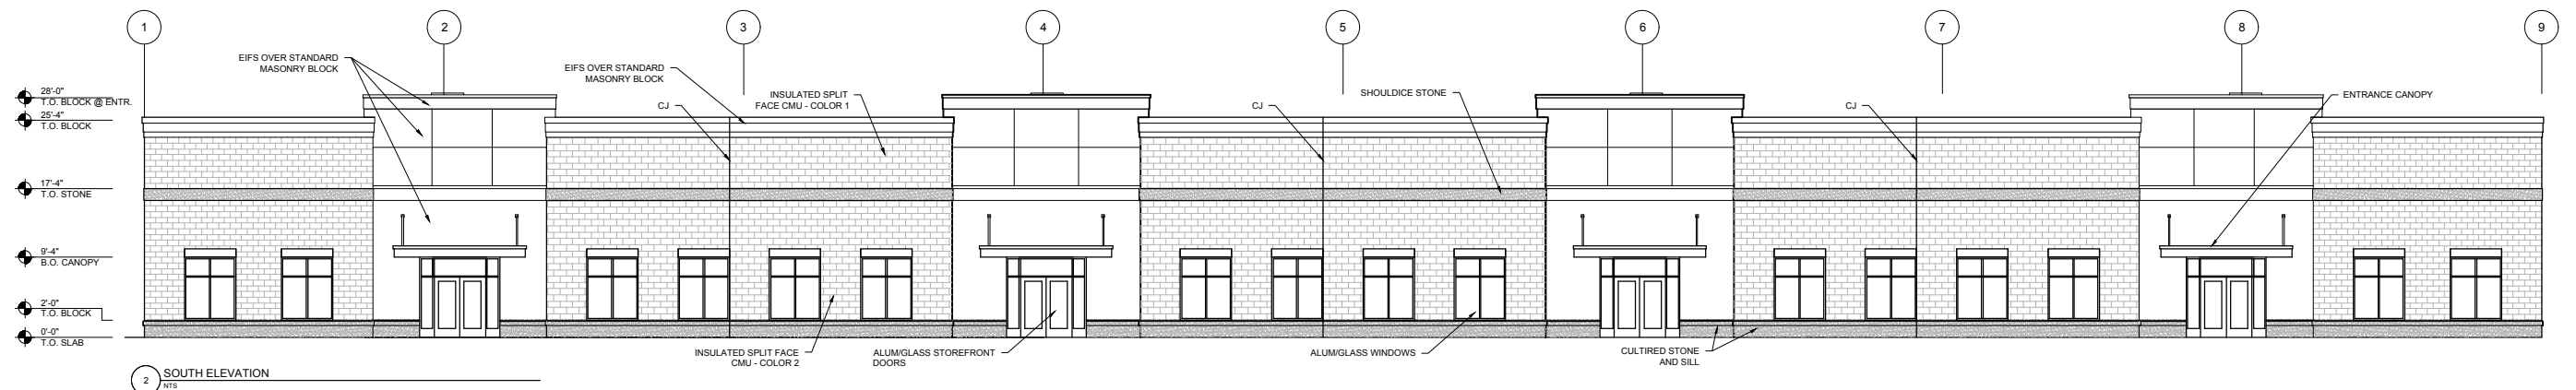

2 SOUTH ELEVATION
NTS