

6" SECONDARY STORM DRAIN

4" VENT STACK UP

5" STORM DRAIN FROM ROOF. COLUMN ENCLOSURE. COORD W/ STORM LOCATION.

5" STORM DRAIN FROM ROOF. COLUMN ENCLOSURE. COORD W/ STORM LOCATION.

5" STORM DRAIN FROM ROOF. COLUMN ENCLOSURE. COORD W/ STORM LOCATION.

5" STORM DRAIN FROM ROOF. COLUMN ENCLOSURE. COORD W/ STORM LOCATION.


6" SECONDARY STORM DRAIN

CROSS BRACING ABOVE DOOR. SEE STRUCT. DWGS.

2" VENT STACK UP

MECHANICAL

MECHANICAL

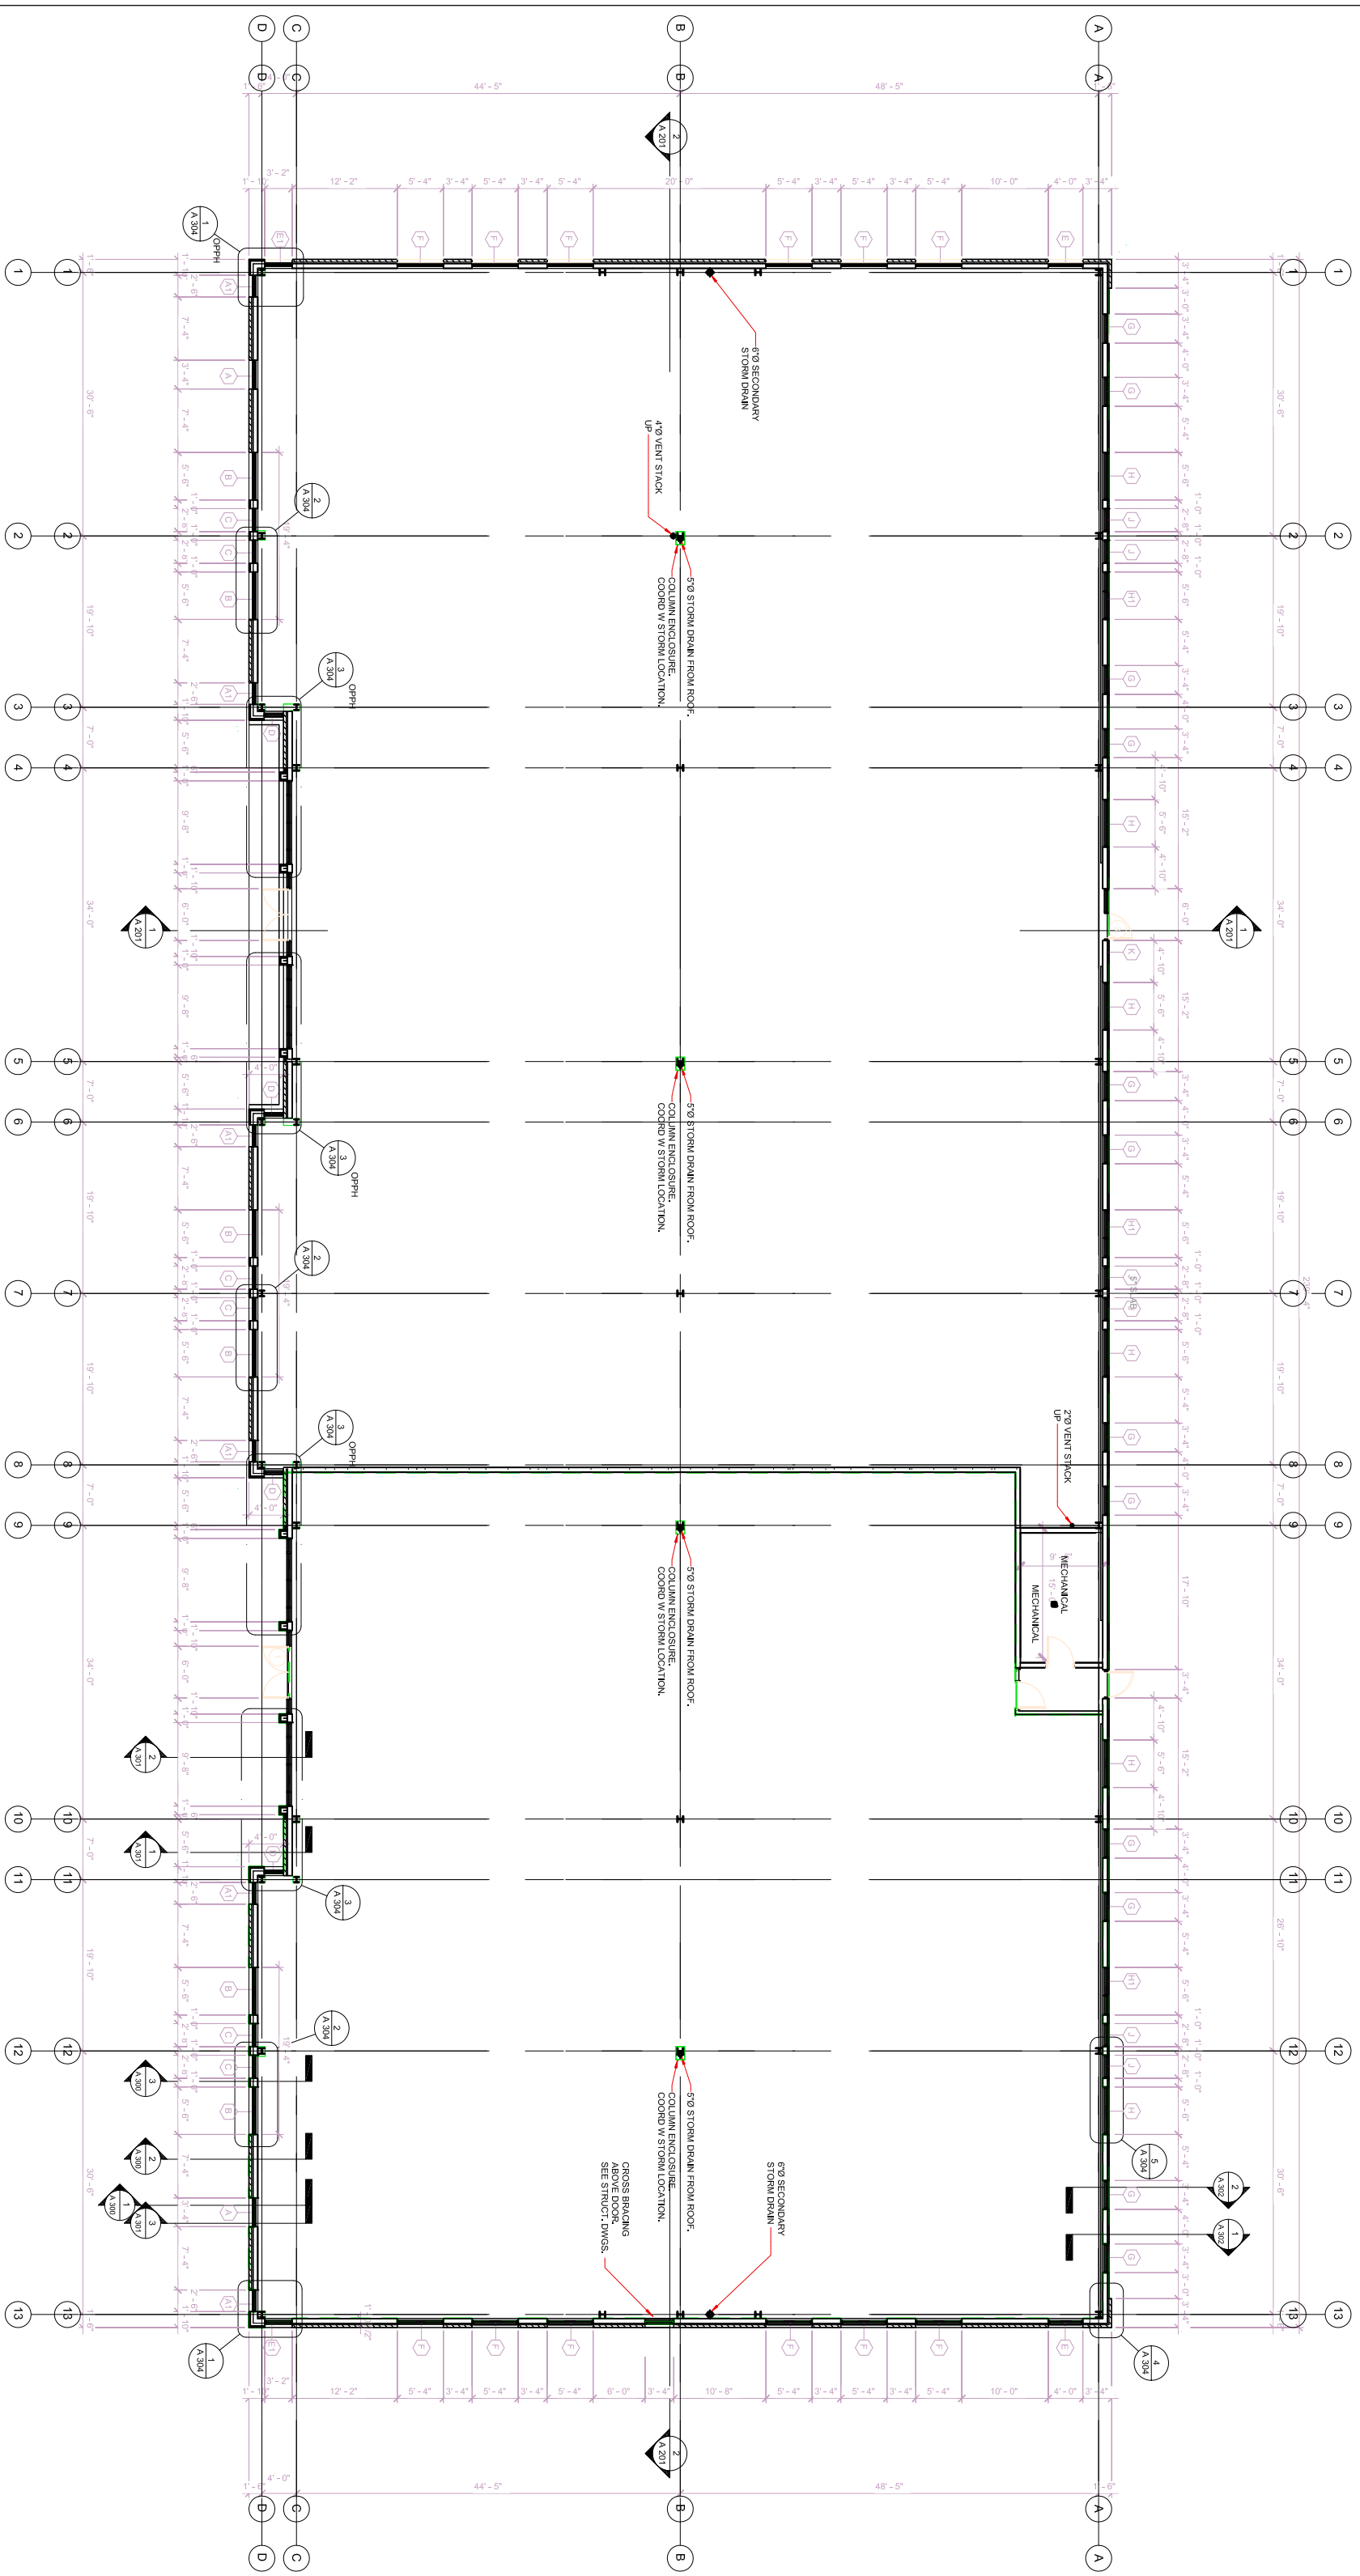

6" SECONDARY STORM DRAIN

4" VENT STACK UP

5" STORM DRAIN FROM ROOF. COLUMN ENCLOSURE. COORD W/ STORM LOCATION.

5" STORM DRAIN FROM ROOF. COLUMN ENCLOSURE. COORD W/ STORM LOCATION.

5" STORM DRAIN FROM ROOF. COLUMN ENCLOSURE. COORD W/ STORM LOCATION.

5" STORM DRAIN FROM ROOF. COLUMN ENCLOSURE. COORD W/ STORM LOCATION.

6" SECONDARY STORM DRAIN

CROSS BRACING ABOVE DOOR. SEE STRUCT. DWGS.

2" VENT STACK UP

MECHANICAL

MECHANICAL