

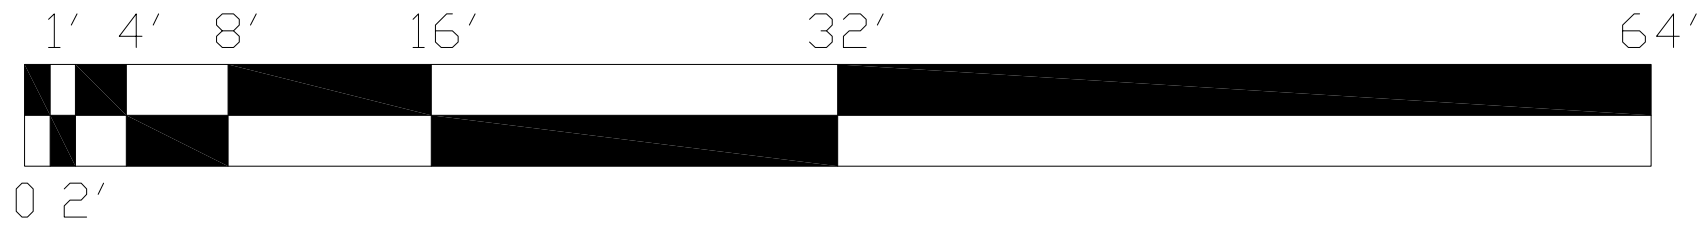
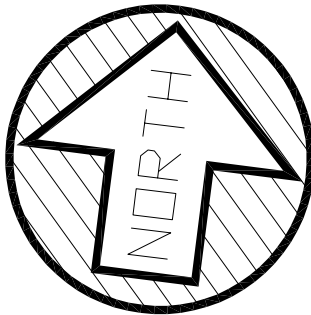
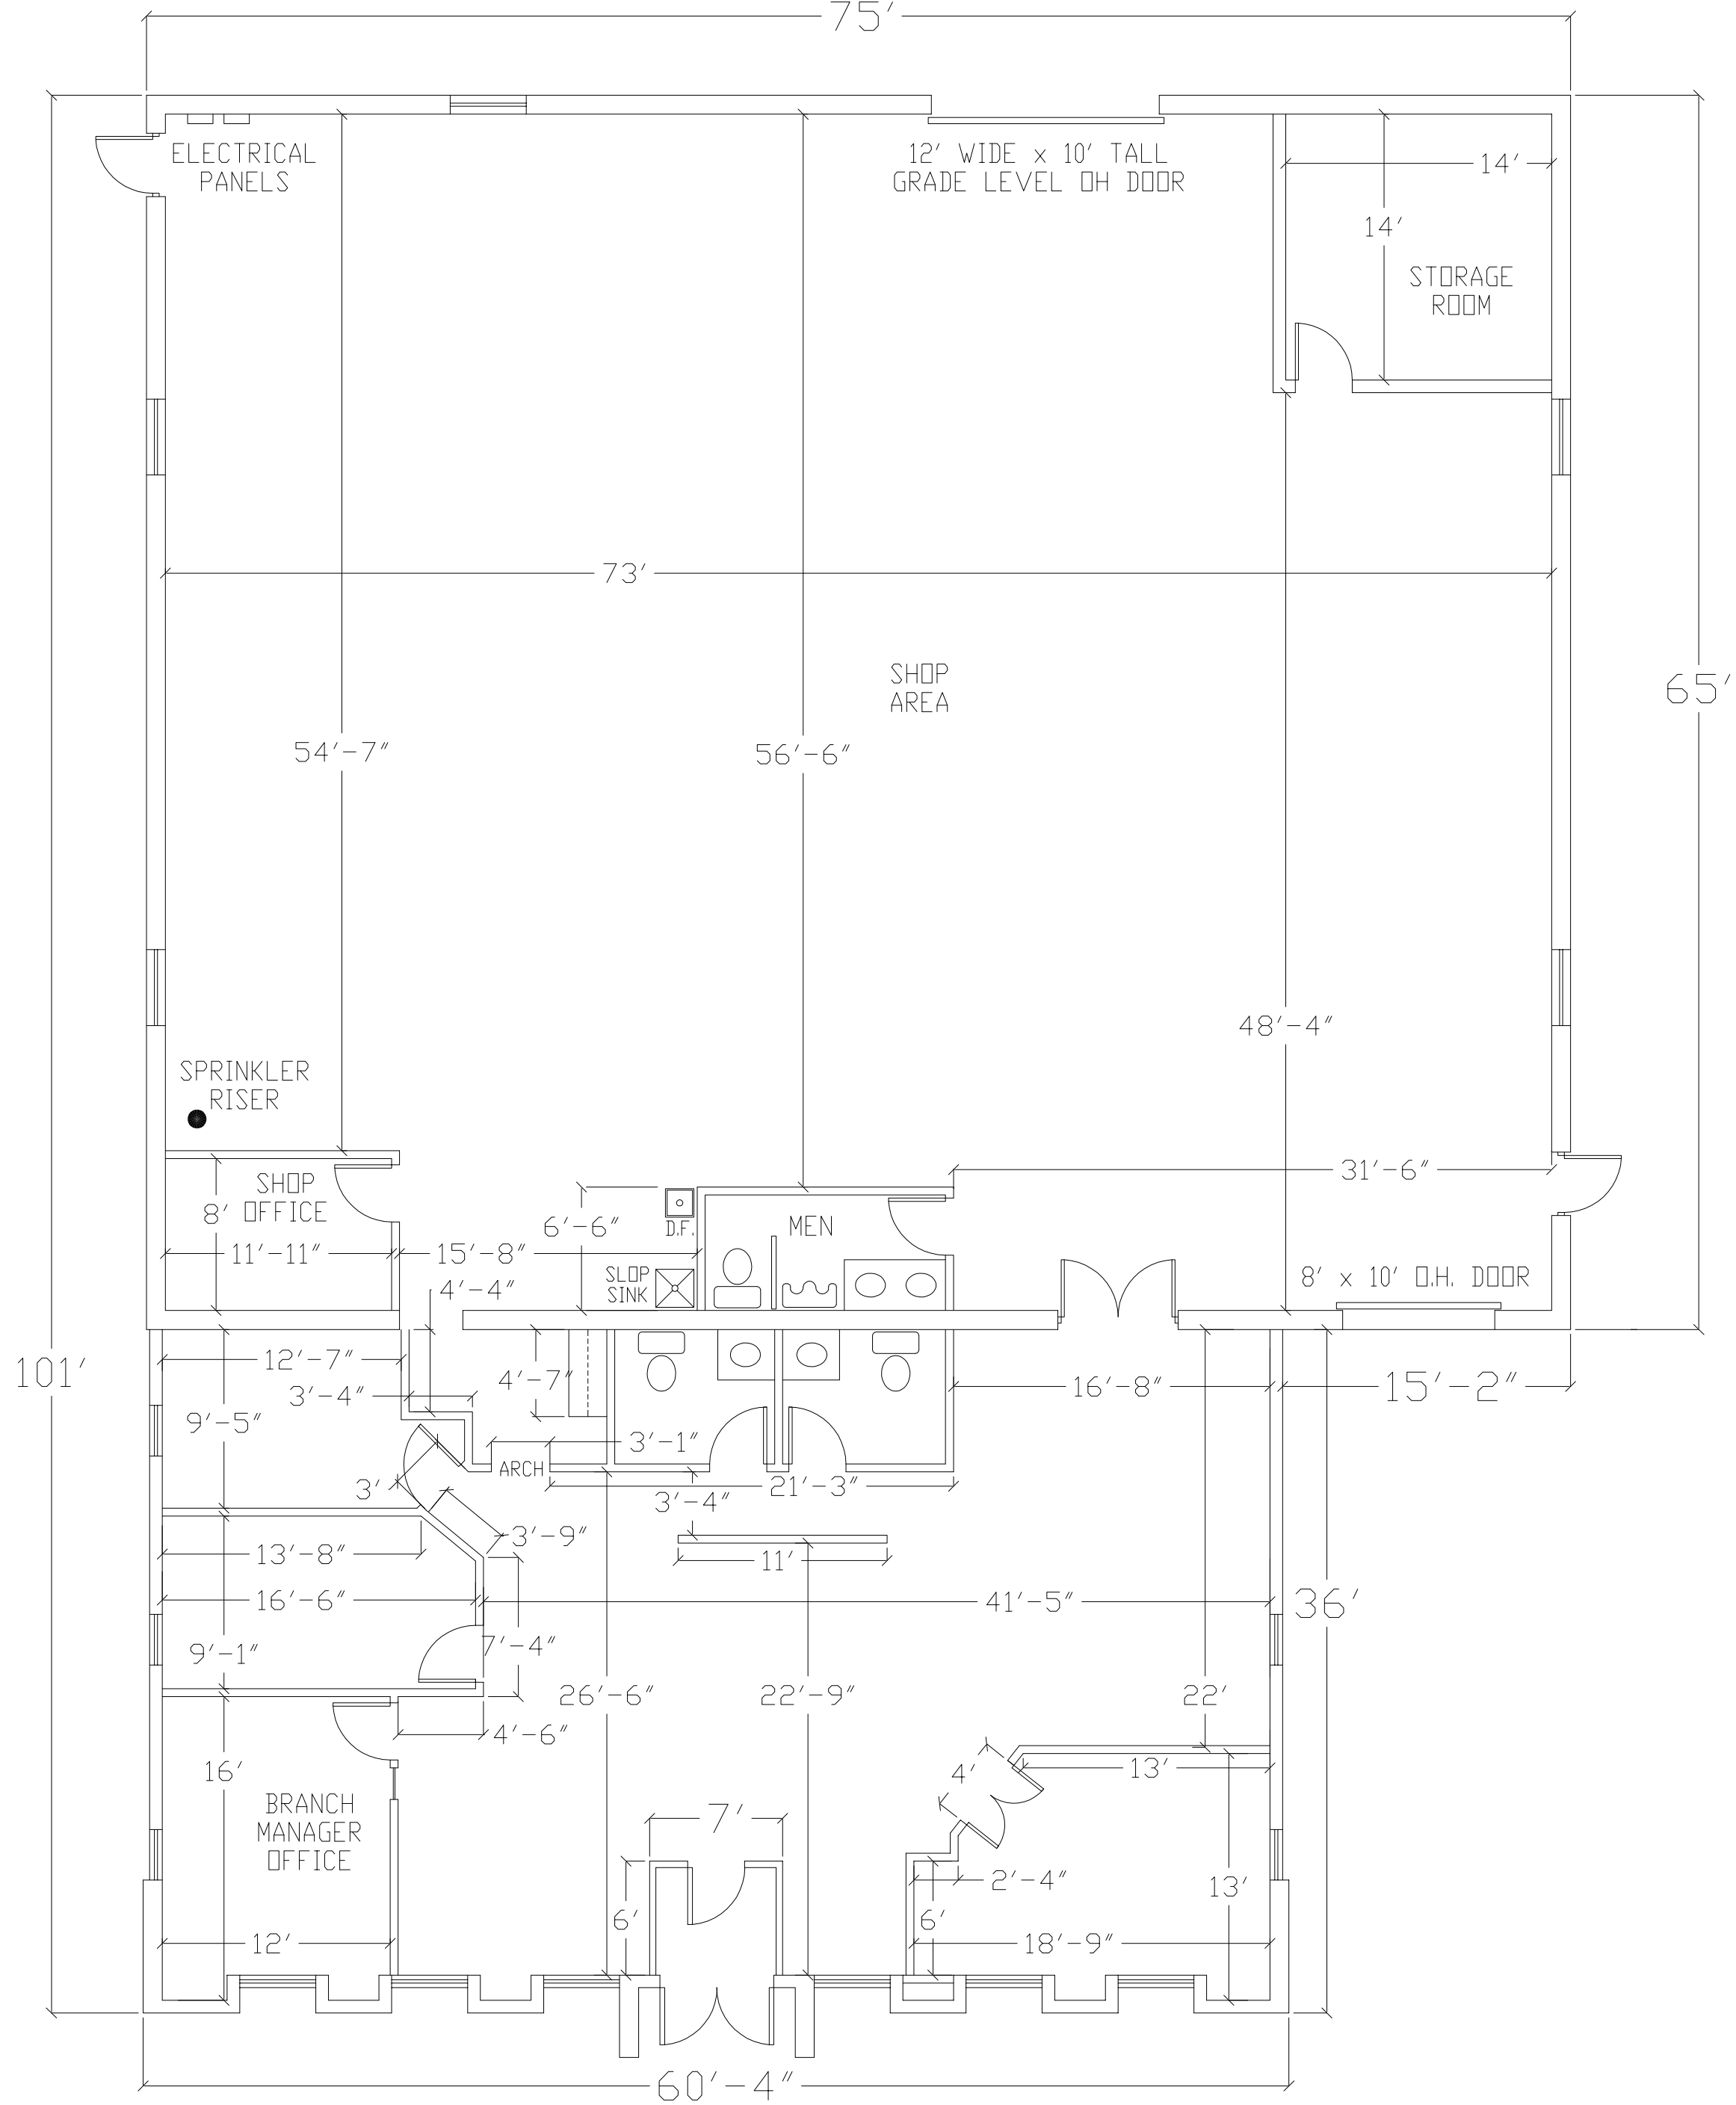


# GALLINA DEVELOPMENT CORPORATION - 7 MARWAY DRIVE

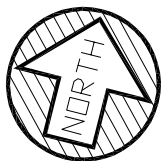

ARCH "D" PLOT SCALE: 1/8" = 1'-0"  
 ALL DIMENSIONS APPROXIMATE - FIELD VERIFY

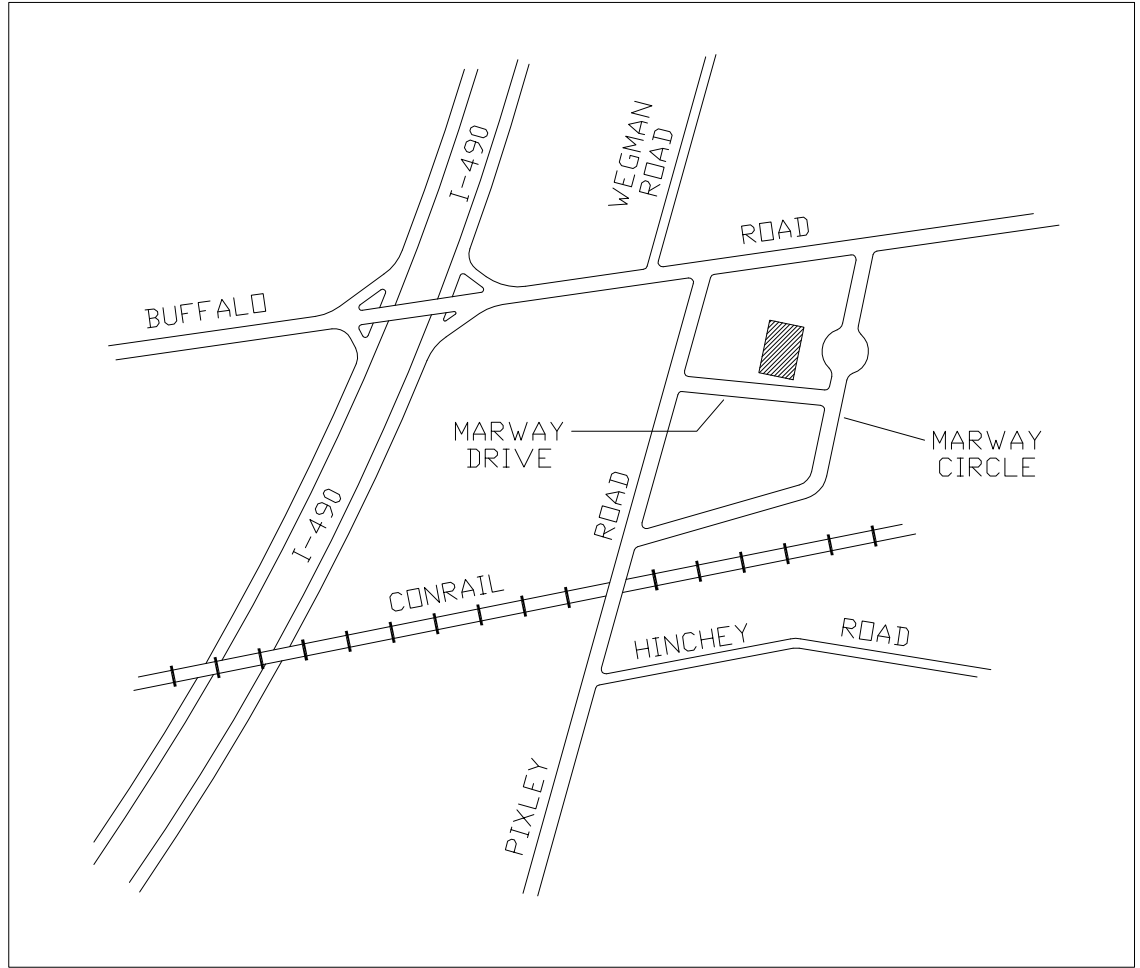

7 MARWAY DRIVE  
 SITE LOCATION PLAN  
 NOT TO SCALE